



KEYNOTES

1.


GENERAL NOTES

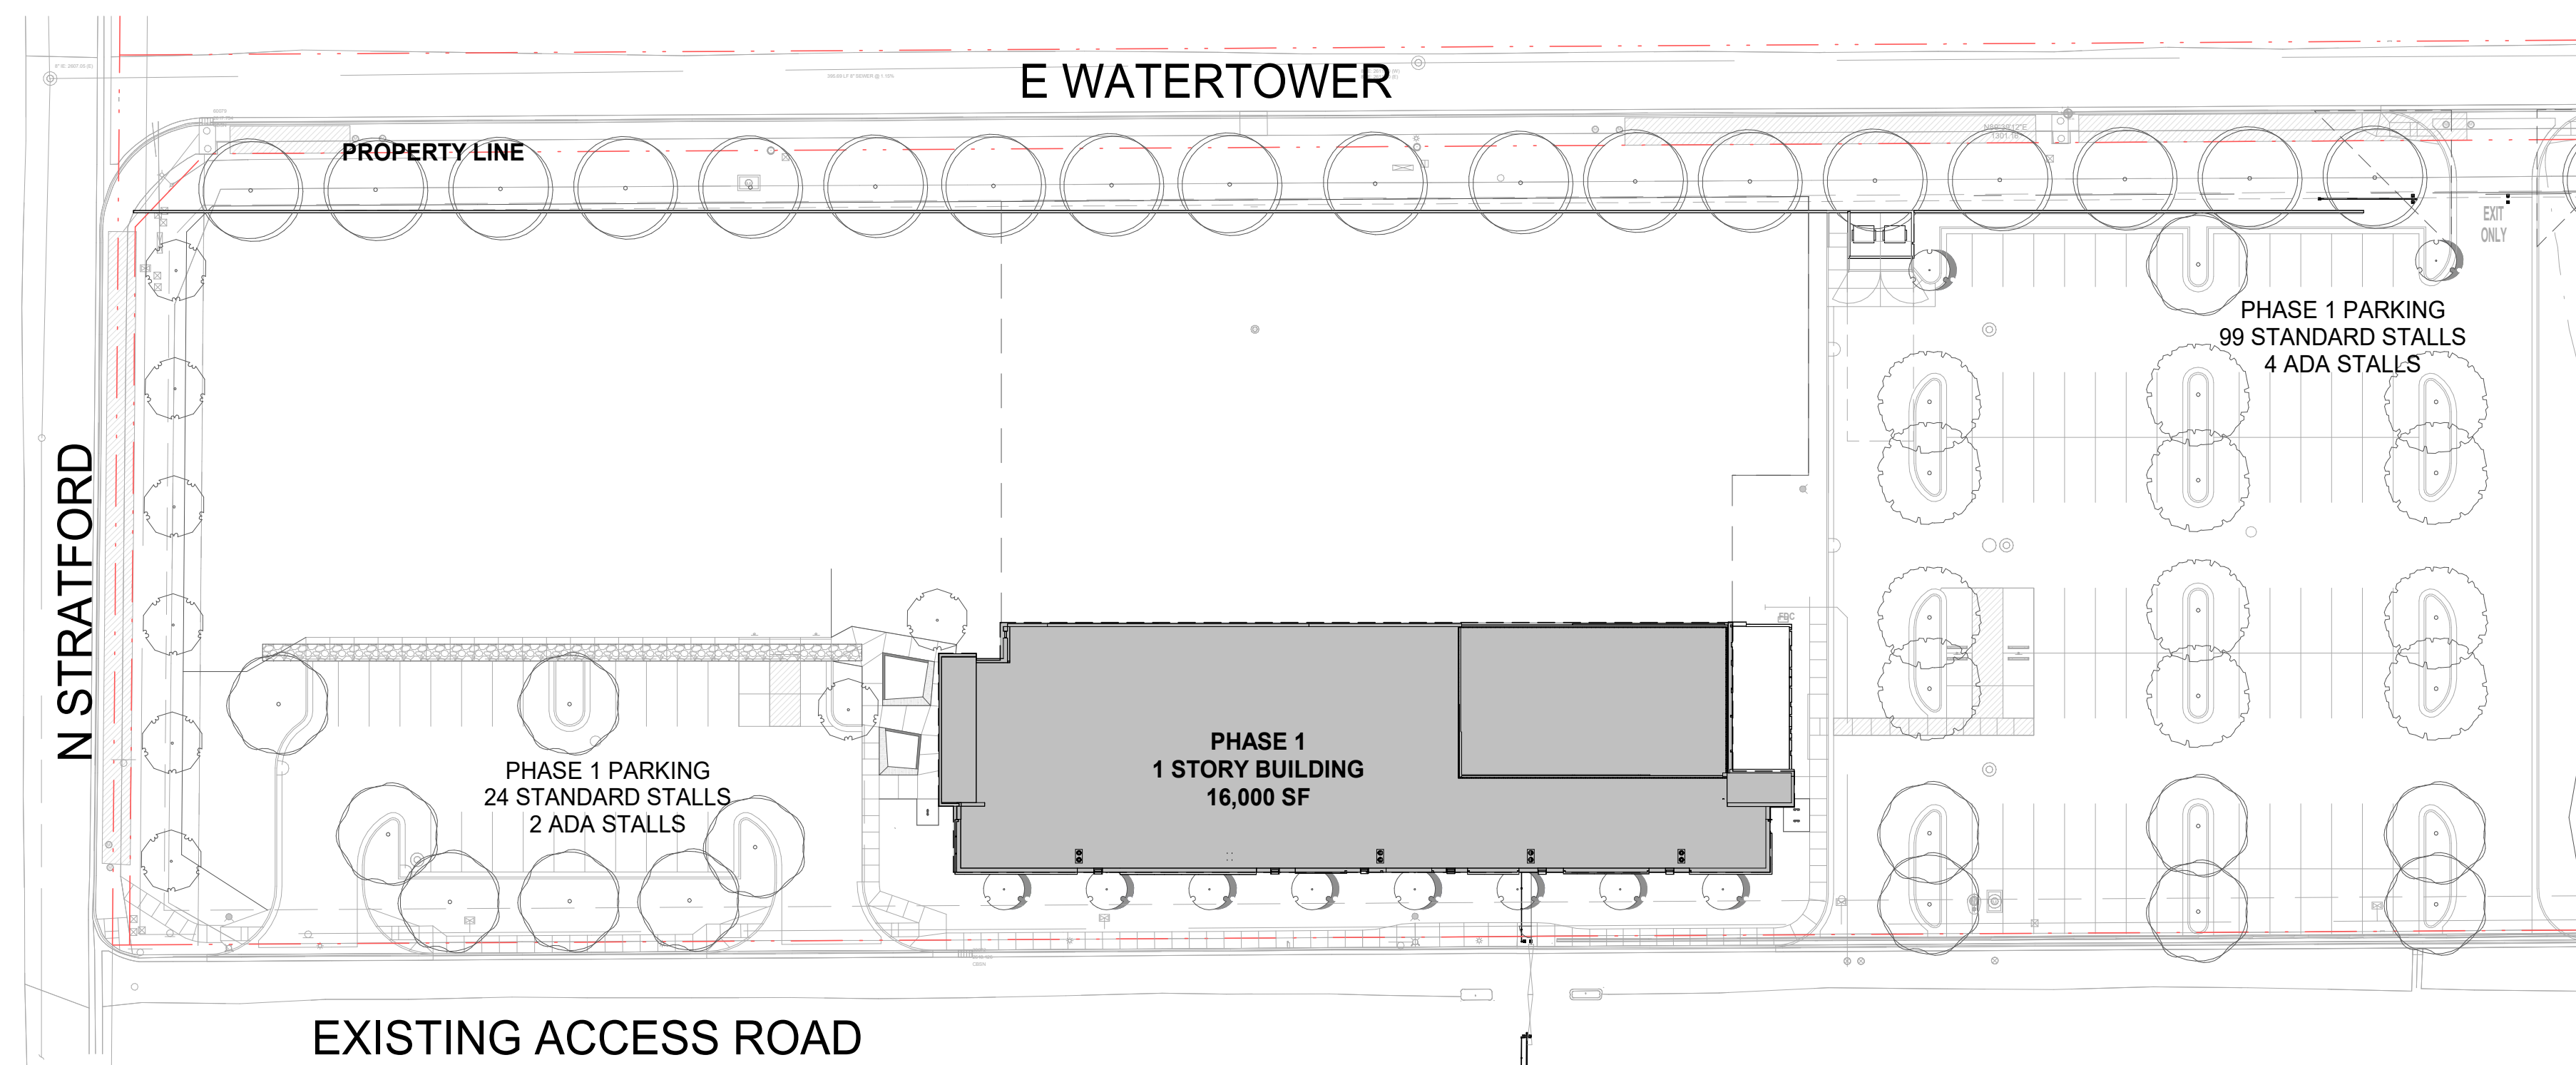

B3 PHASING PLAN - PHASE 1
1" = 40'-0"

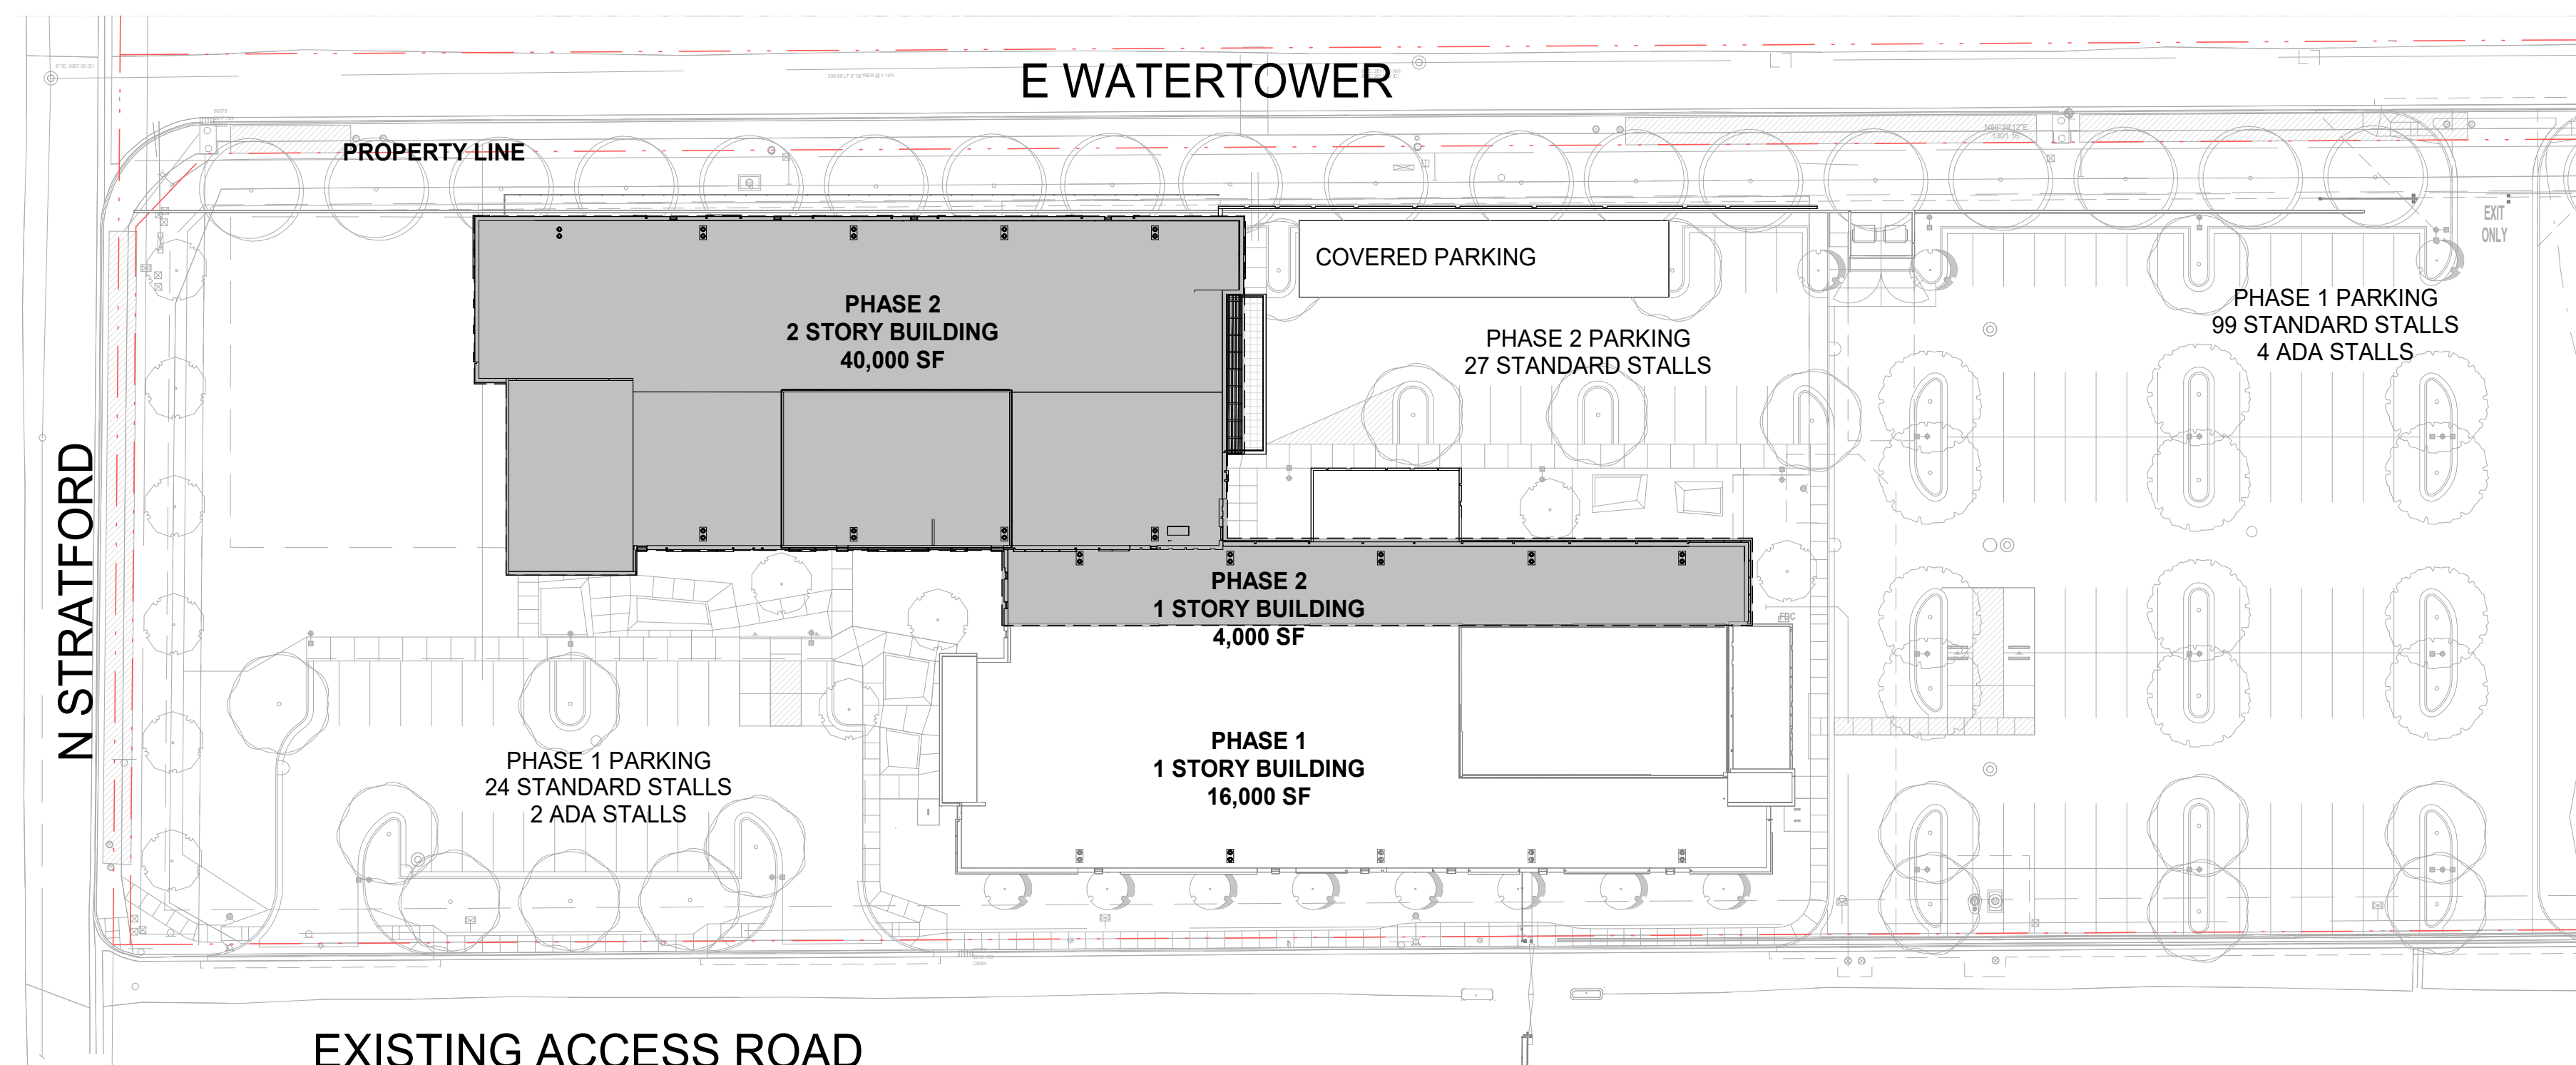

D3 PHASING PLAN - PHASE 2
1" = 40'-0"

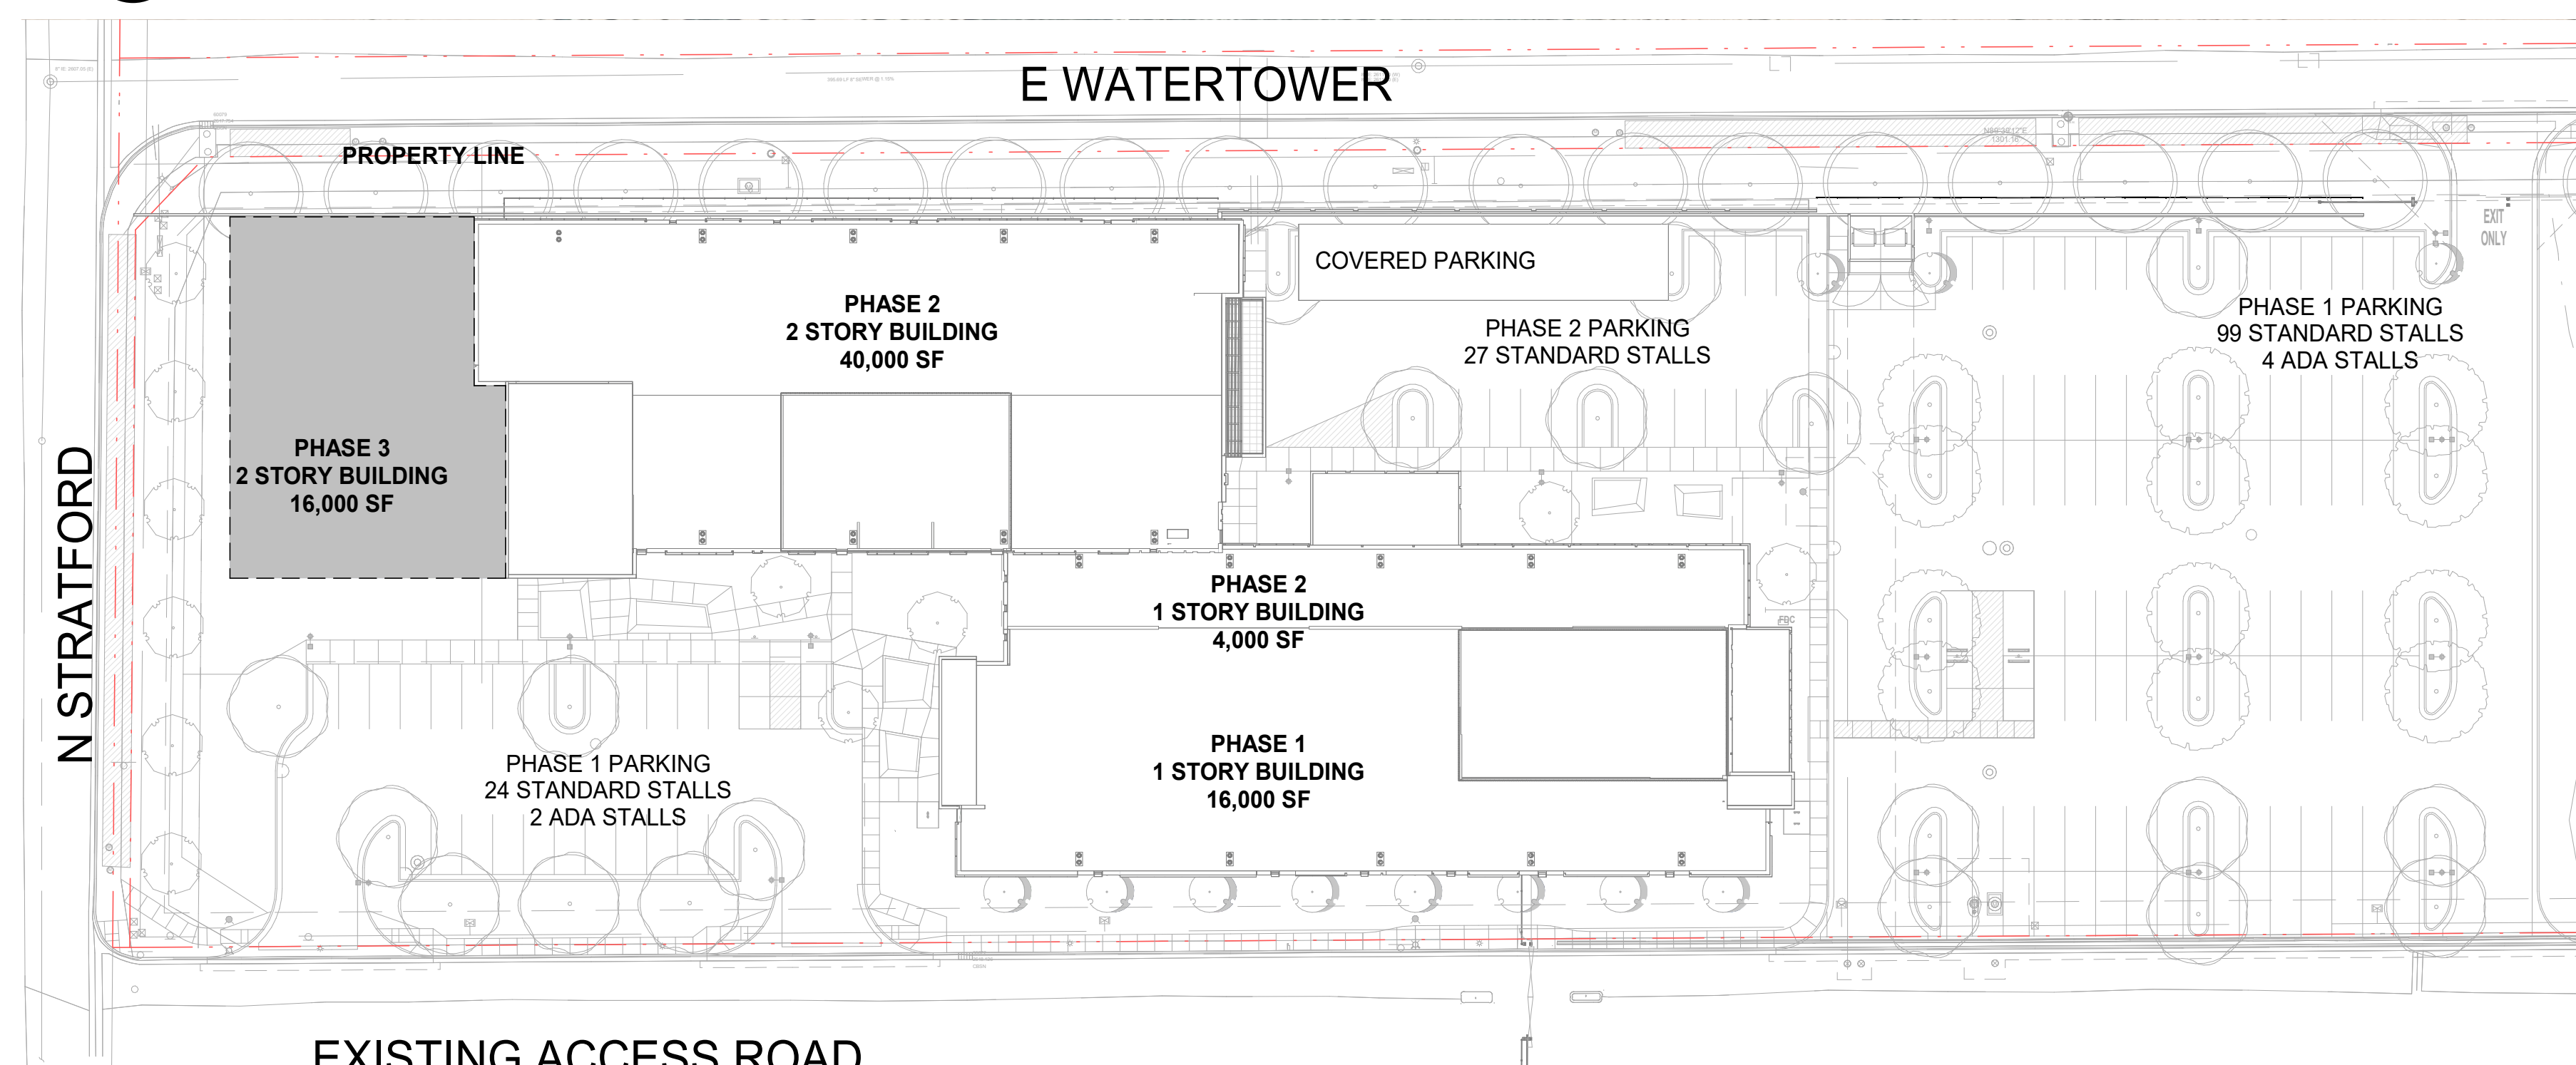

E3 PHASING PLAN - PHASE 3
1" = 40'-0"

EXHIBIT C

MARK	DATE	DESCRIPTION

JOB NO.: 23019.01
DATE: 11/20/2024
DRAWN BY: TEAM LIC & SG
CHECKED BY: MH

PHASE: SCHEMATIC DESIGN

PHASING PLANS

SHEET NO.

A0.00

MARK	DATE	DESCRIPTION


JOB NO.:	23019.01
DATE:	11/20/2024
DRAWN BY:	TEAM LJC & SG
CHECKED BY:	MH

PHASE: SCHEMATIC DESIGN

SITE PLAN

SHEET NO.

A1.00

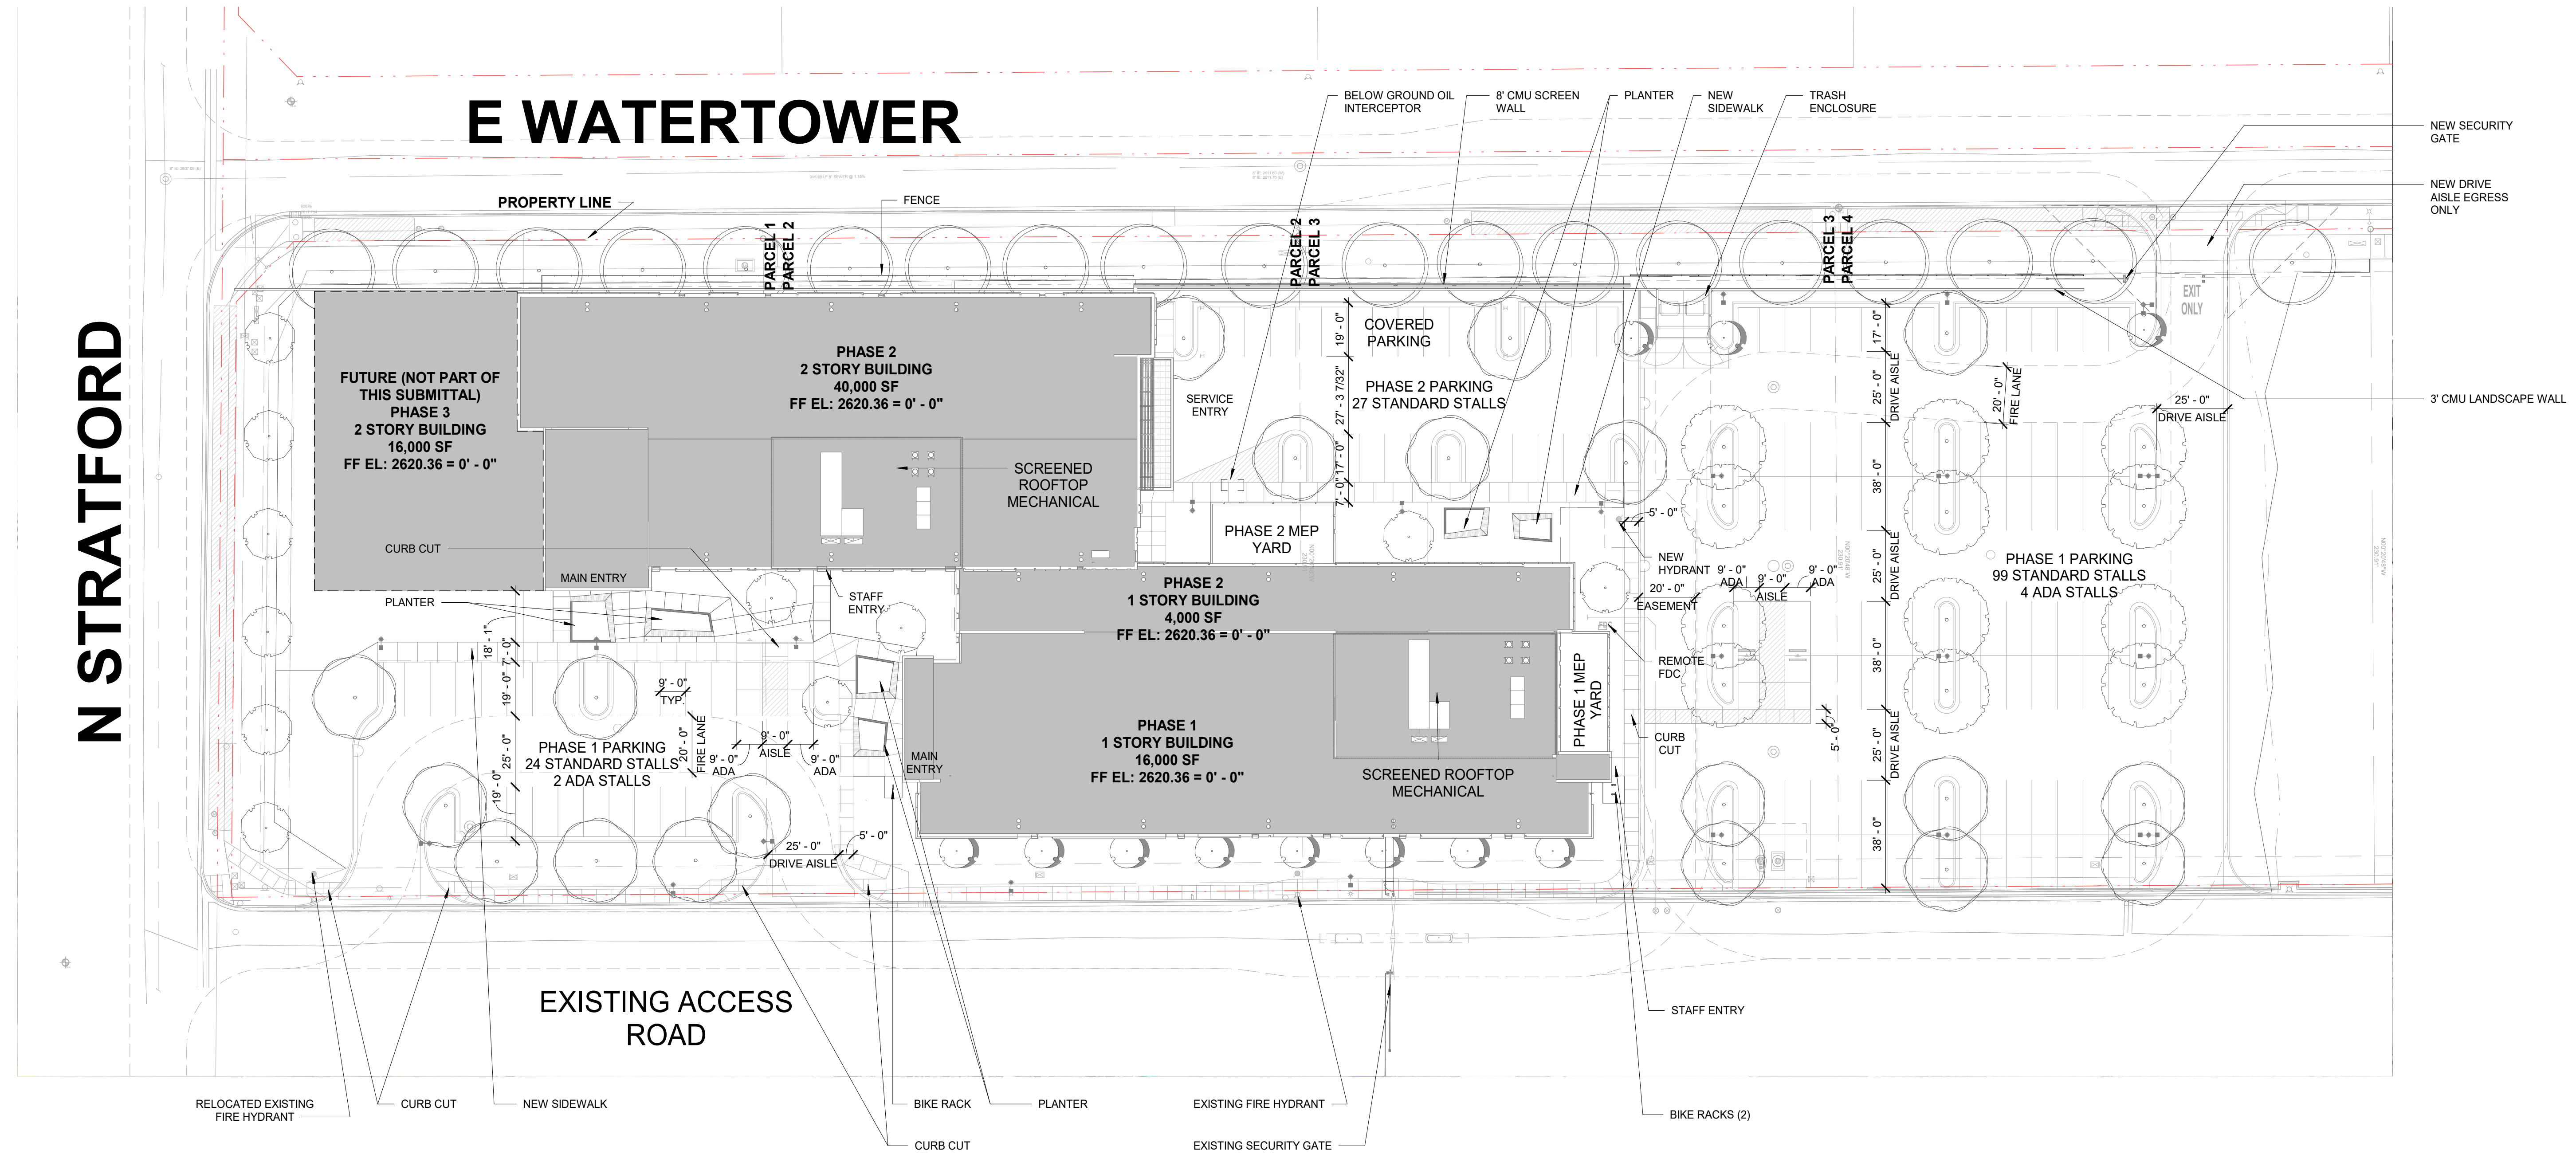

(D1) ARCHITECTURAL SITE PLAN
1" = 30'-0"

CONDOC

KEYNOTES

GENERAL NOTES

- SEE CIVIL PLANS FOR GRADES, UTILITIES, SWPP PLAN, DRAINAGE.
- SEE LANDSCAPE PLANS FOR PLANTINGS AND IRRIGATION.

EXHIBIT C

11/19/2024 12:51:01 Autodesk Docs\\idaho State Police Combined Labs\22519.01 BP Combined Labs R24 ARCH.rvt PM