

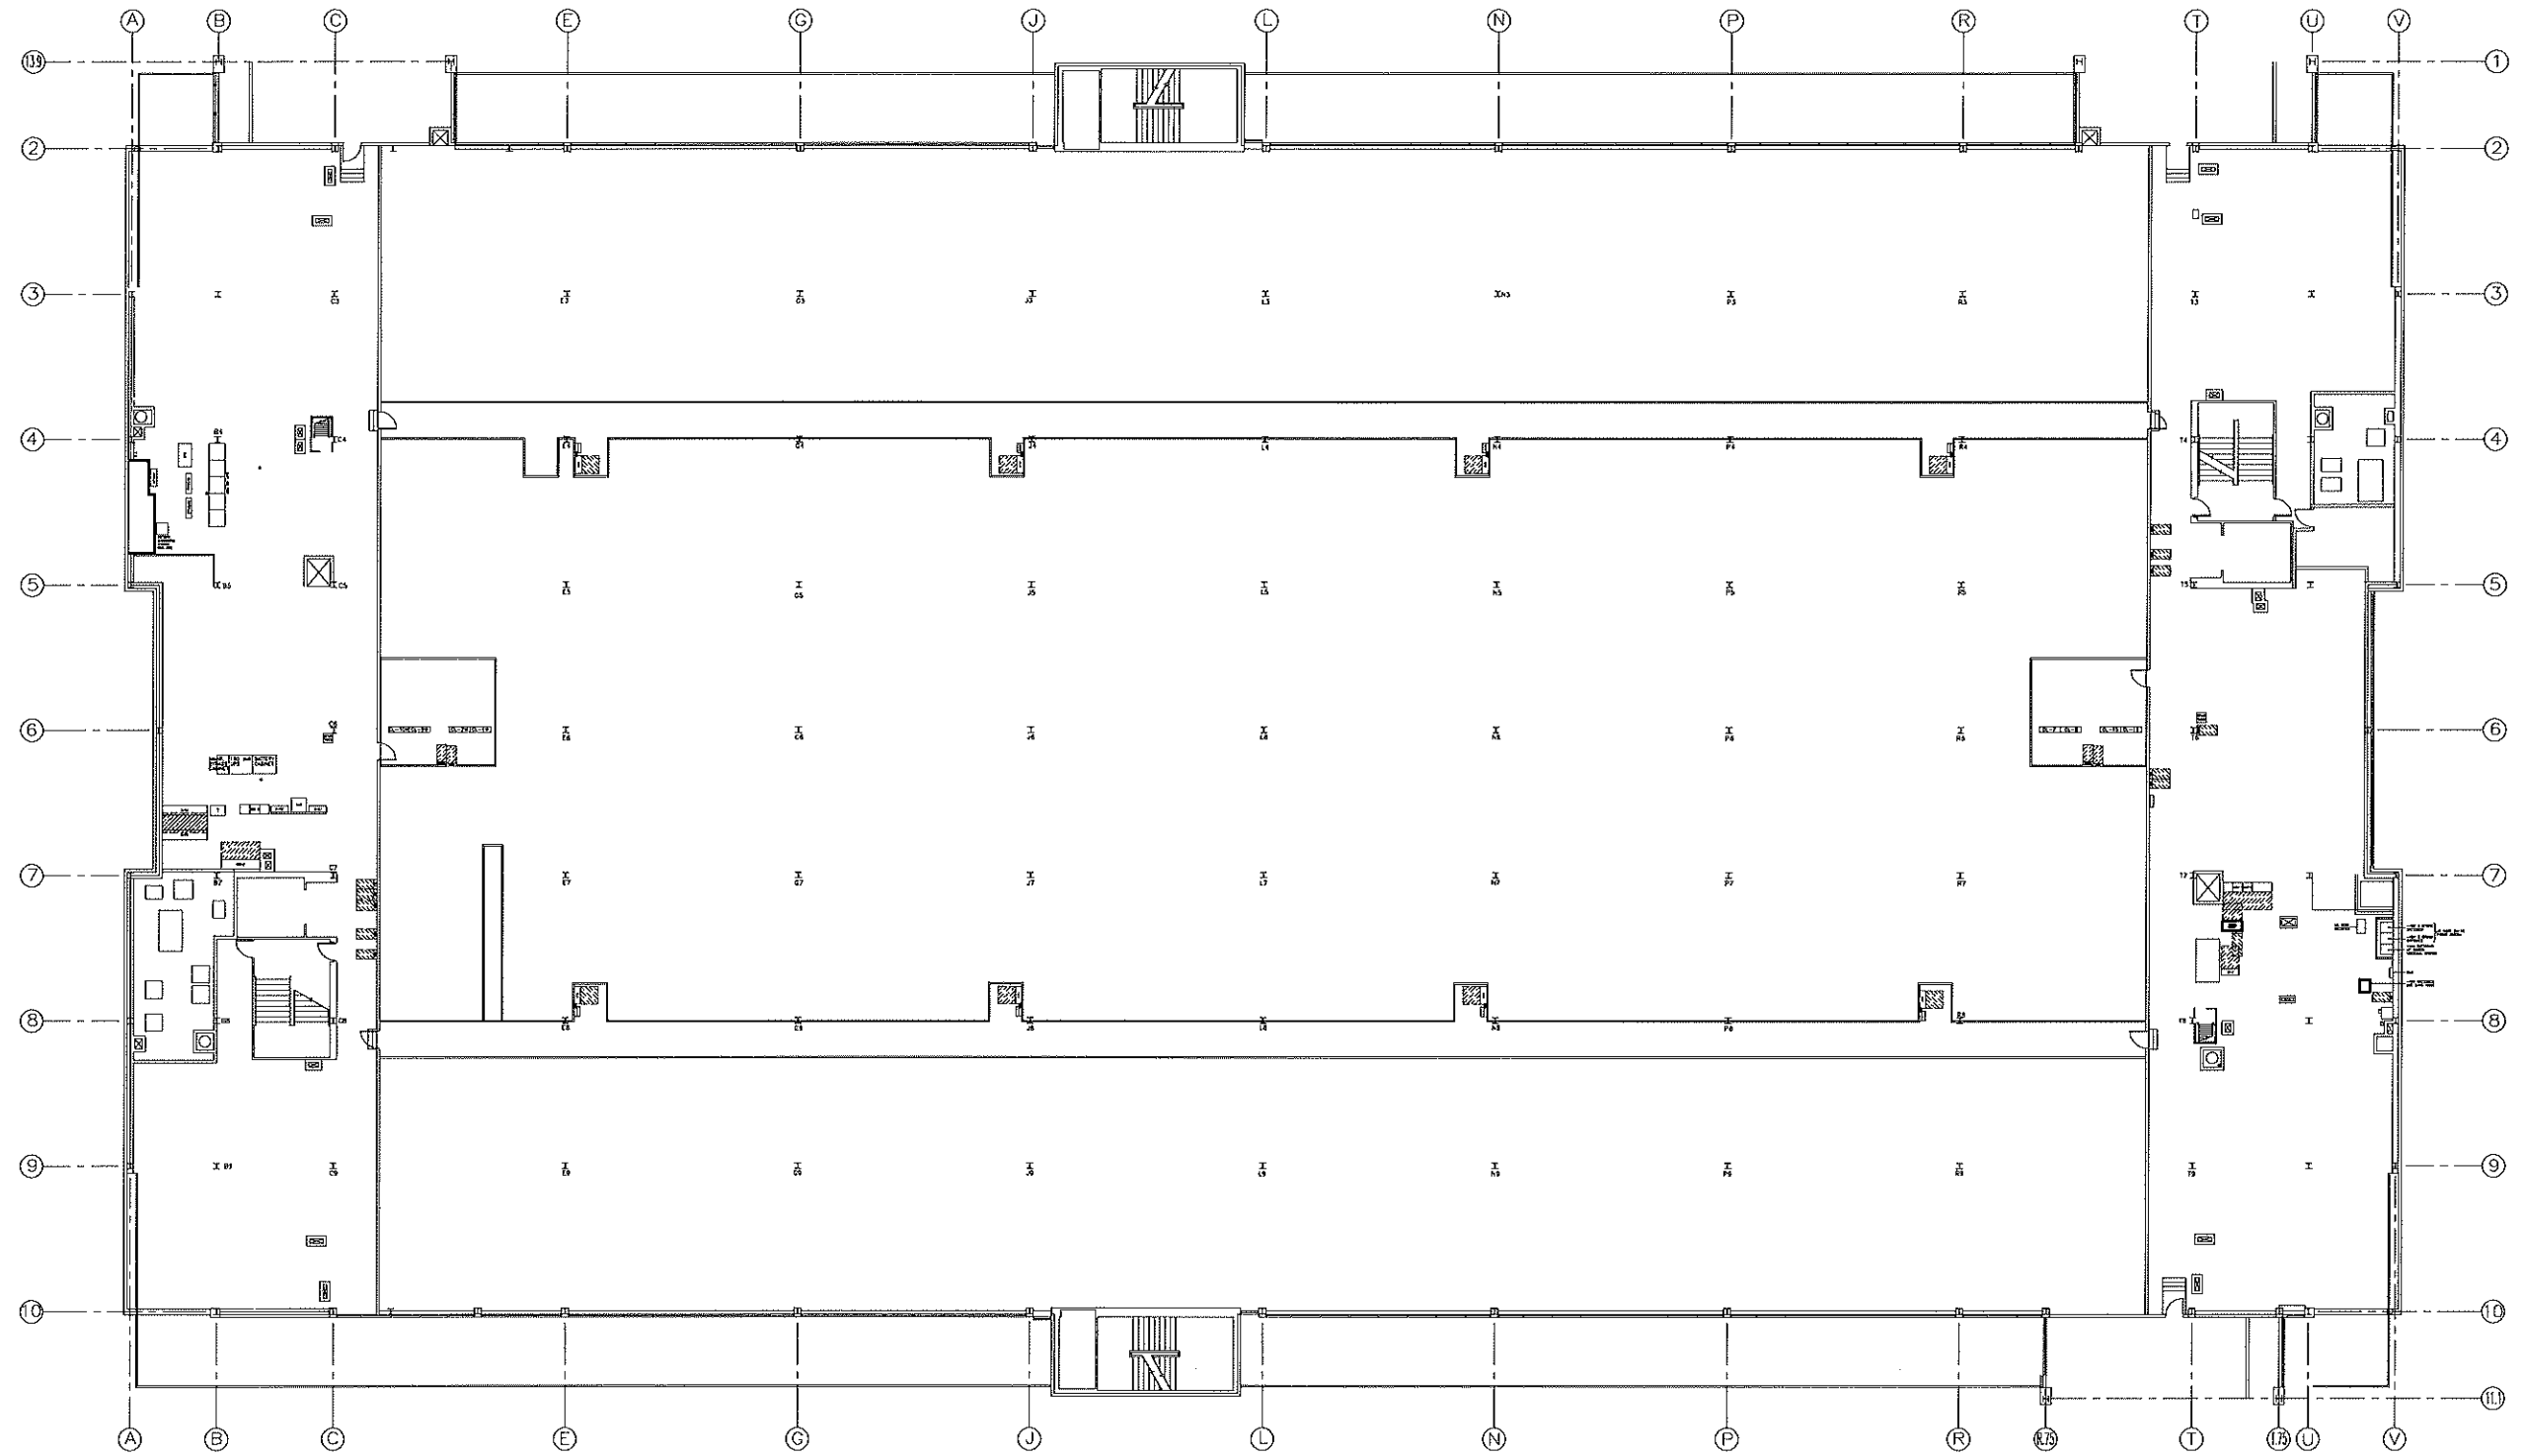




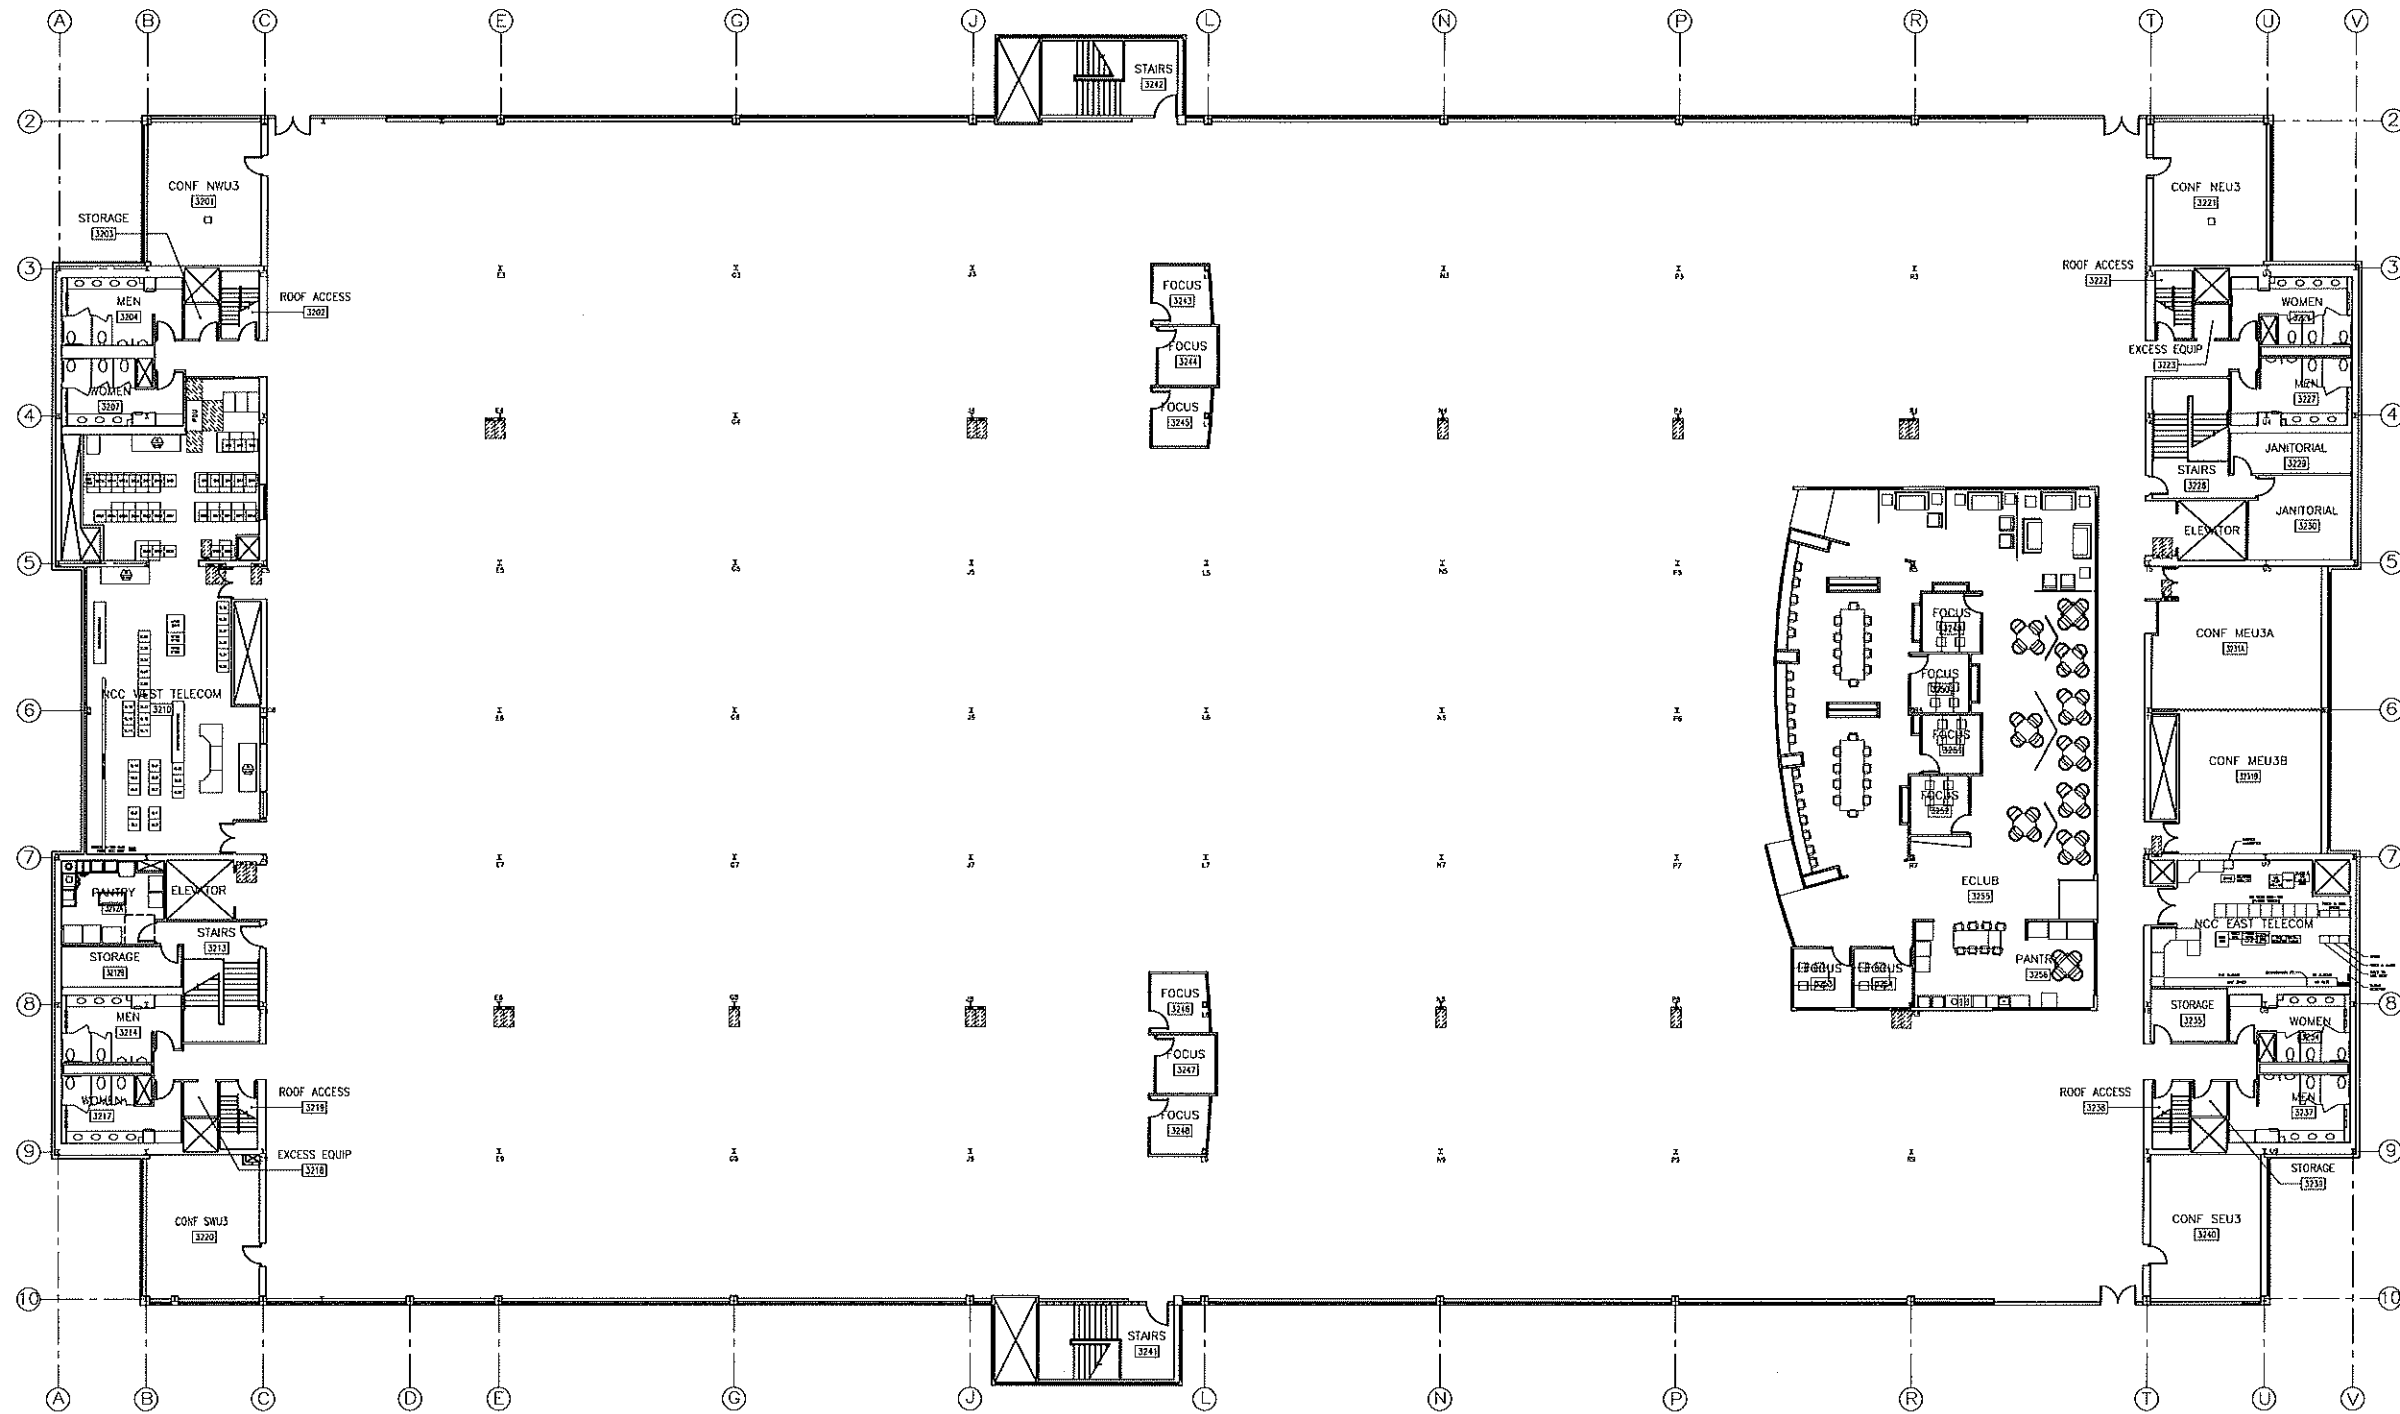
REVISION	DESCRIPTION	DATE	NAME
		Global Real Estate 11311 Chinden Blvd. Boise, Idaho 83714-1021 (208) 396-6000	
BUILDING 3 LOWER FLOOR PLAN			 NORTH
DRAWN BY: -		PROJECT NO. SYSTEM	
APPROVED BY: -		DRAWING NO. A-1.1	
ARCHITECT/ENGINEER: -		BLDG. NO. 3L	
DATE: 08-22-00		SCALE: 1/16"=1'-0"	



HP RESTRICTED



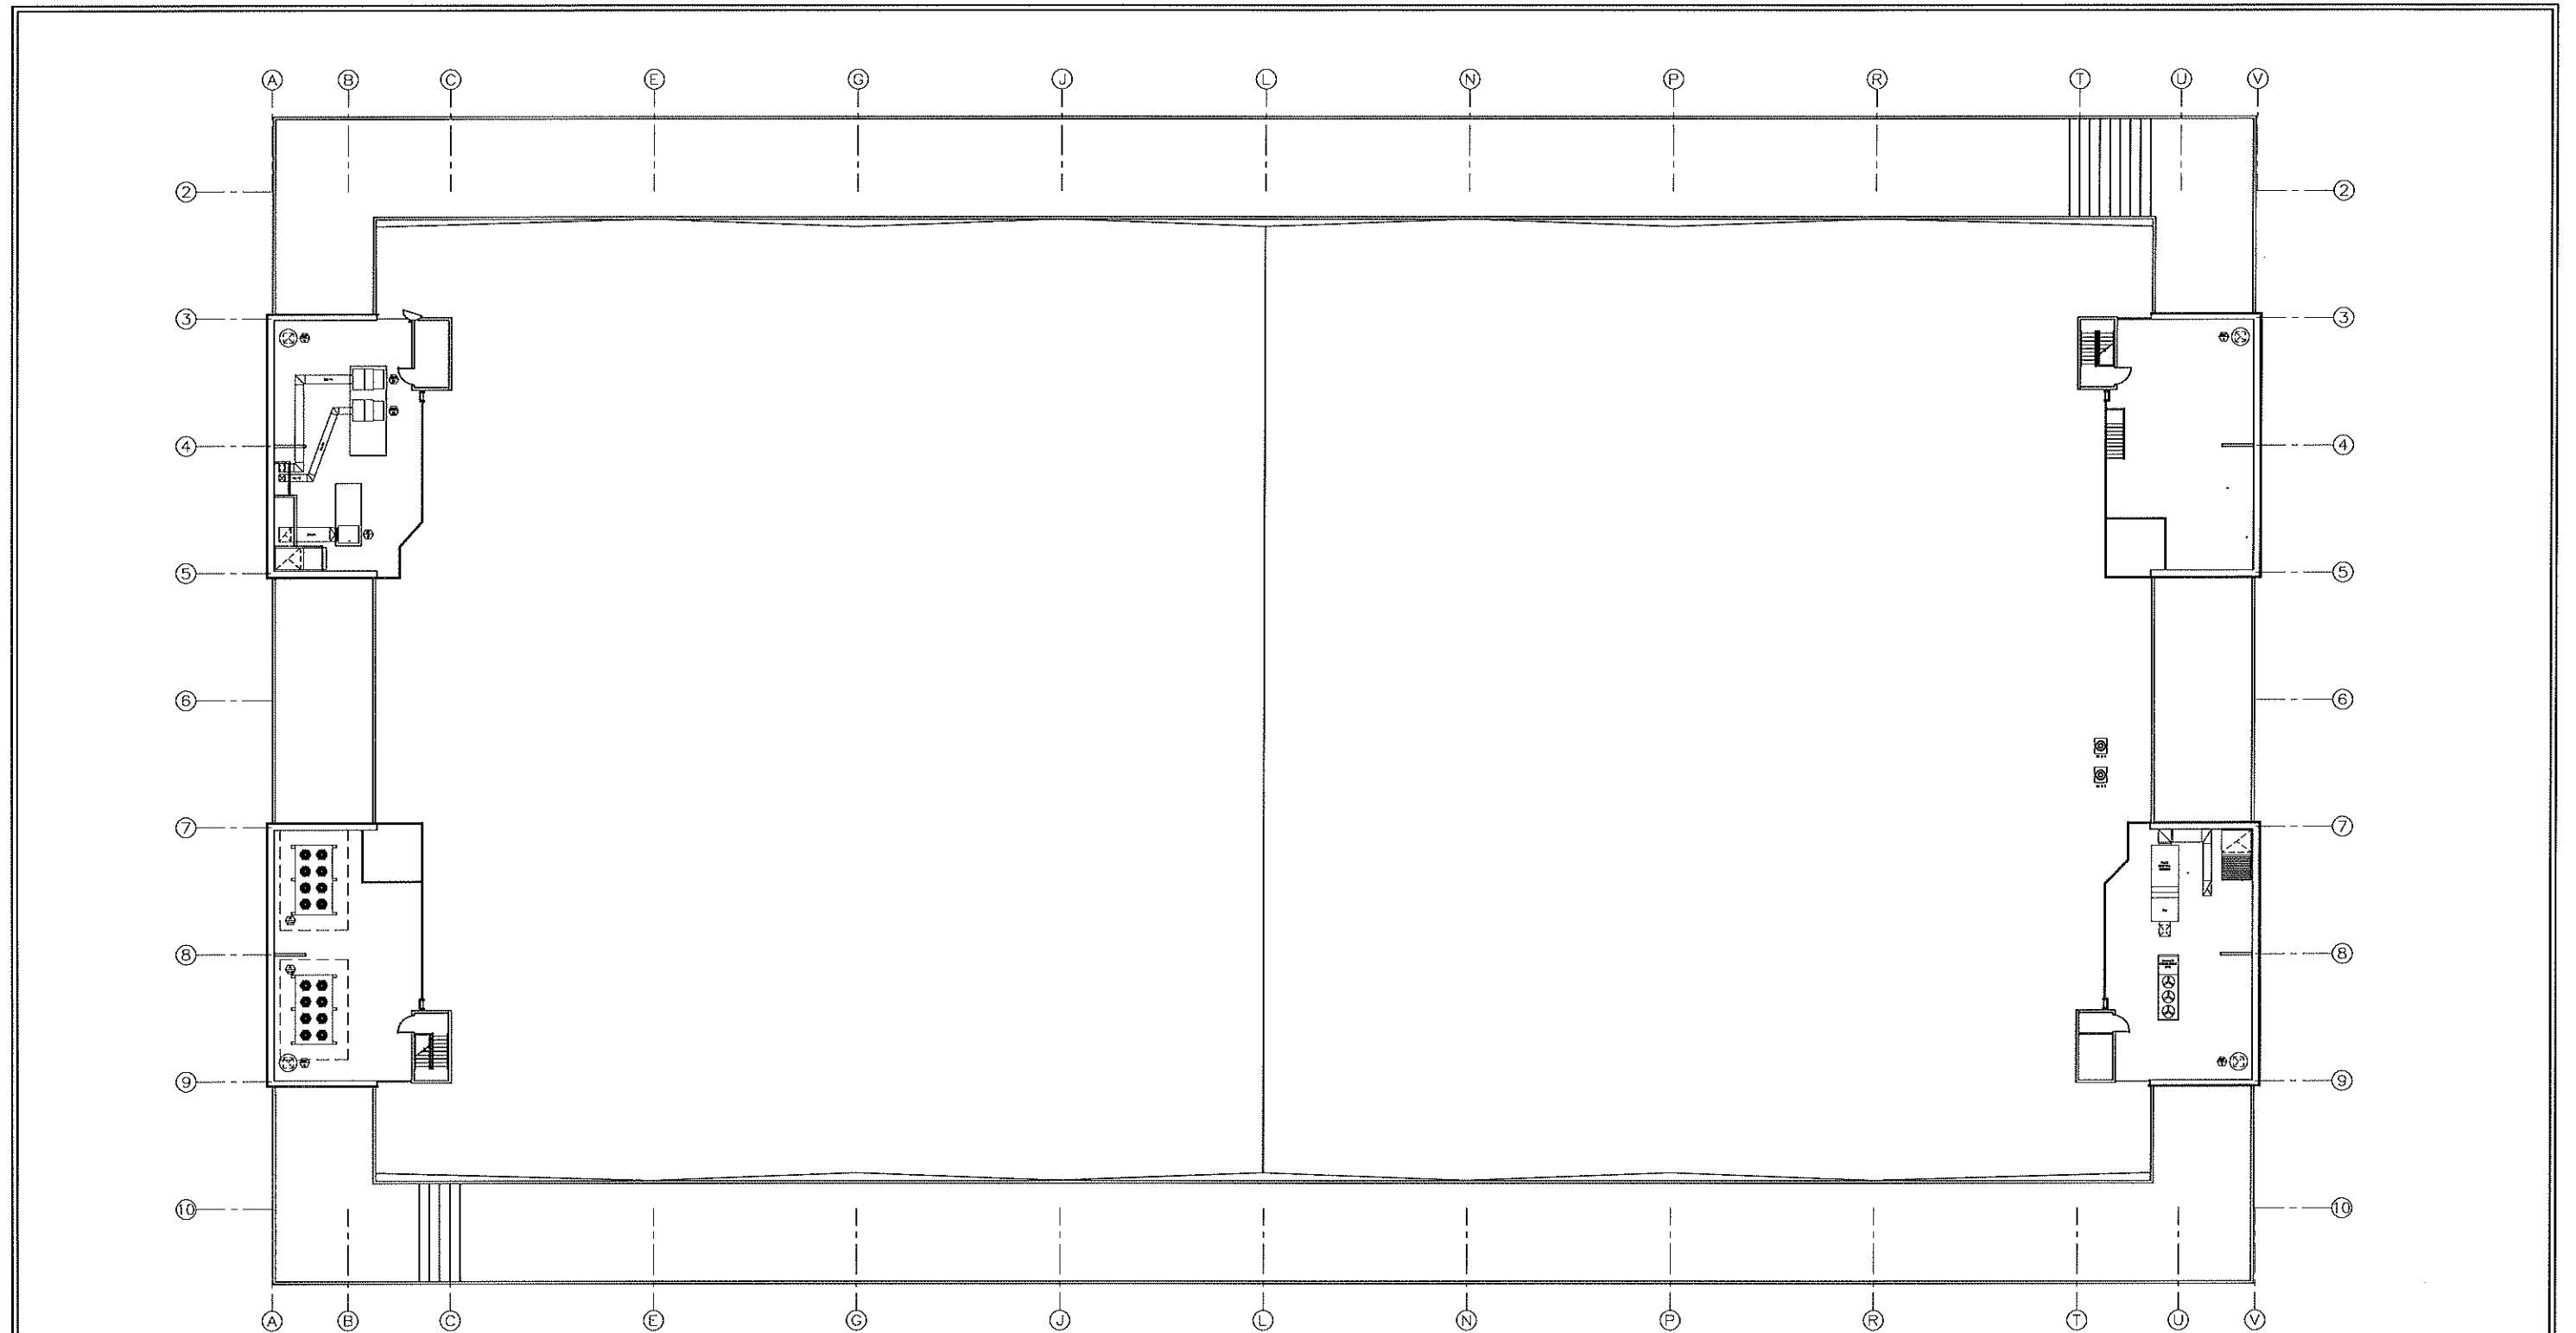
REVISION	DESCRIPTION	DATE	NAME
 Global Real Estate 11311 Chinden Blvd. Boise, Idaho 83714-1021 (208) 396-6000		 NORTH	
BUILDING 3 MEZZANINE FLOOR PLAN			PROJECT NO. SYSTEM DRAWING NO. A-1.2
DRAWN BY: - ARCHITECT/- ENGINEER:	APPROVED BY: - DATE: 08-22-00	BLDG. NO. 3M SCALE: 1/16"=1'-0"	

HP RESTRICTED





REVISION	DESCRIPTION	DATE	NAME
 Global Real Estate 11311 Chinden Blvd. Boise, Idaho 83714-1021 (208) 396-6000		 NORTH	
BUILDING 3 UPPER FLOOR PLAN			PROJECT NO. SYSTEM
			DRAWING NO. A-1.3
DRAWN BY: -		APPROVED BY:	BLDG. NO. 3U
ARCHITECT/ENGINEER: -		DATE: 08-22-00	SCALE: 1/16" = 1'-0"

HP RESTRICTED



BLDG 3 ROOF

REVISION	DESCRIPTION	DATE	NAME
 Global Real Estate 11311 Chinden Blvd. Boise, Idaho 83714-1021 (208) 396-6000		 NORTH	
BUILDING 3			PROJECT NO. SYSTEM
ROOF PLAN			DRAWING NO. A-1.5
DRAWN BY: -	APPROVED BY:	BLDG. NO. 3R	
ARCHITECT/ENGINEER:	DATE: 08-22-00	SCALE: 1/16"=1'-0"	

HP RESTRICTED