



BRAD LITTLE
Governor
STEVEN BAILEY
Director
PAT DONALDSON
Administrator

State of Idaho
Department of Administration
Division of Public Works

502 North 4th Street
Boise, ID 83720-0072
Telephone (208) 332-1900
www.dpw.idaho.gov

ADDENDUM NO. 1

Date: January 29, 2024

Owner: Division of Public Works
502 N. 4th Street
Boise, ID 83702

Project: AOS/Step Down Housing, SWITC Campus, DHW
Construction Manager/General Contractor RFQ

No. of Pages: 4

NOTICE TO ALL RESPONDERS

You are hereby notified of the following clarifications of and/or revisions to the Request for Qualifications for the above referenced project.

THIS ADDENDUM is hereby made a part of the project requirements and contract documents for referenced project.

BE SURE to acknowledge this Addendum No.1 in your RFQ Submittal package cover letter.

ITEM NO.

- 1. Proposed Dates:**
Oral Interviews (location: **JRW West Conference Room, 700 West State St., Boise ID**)
March 12, 2024 (**Morning**)
- 2. Project Site Review & Informational Meeting:** This meeting was held on Monday, January 22, 2024, at 2:30 PM (MT) at the SWITC Campus. The sign-in sheet for participants is attached for reference.
- 3. Site Information Map:** PDF of the plan provided at the Informational Meeting is included as an attachment.


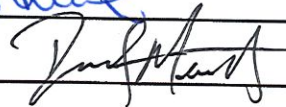

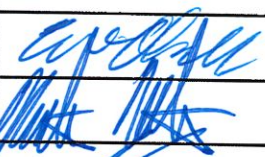
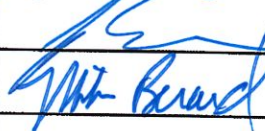
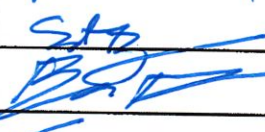

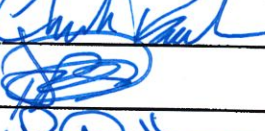

*****END OF ADDENDUM NO. 1*****

ATTACHMENTS:

- 22362 Sign-In Sheet from site meeting on Monday 1/22/24. (2 pages)
- Attachment A: Site Information Map. (1 page)

Informational Walk-thru Sign-In Sheet


22362 | DHW, SWITC, AOS/Step-Down | 1/22/24

Name	Company	E-mail	Telephone	Signature
Nicole Cecil	DPW, State of Idaho	nicole.cecil@adm.idaho.gov	208-332-1905	
David Merrill	DPW, State of Idaho	david.merrill@adm.idaho.gov	208-332-1900	
Chad Sellman	DHW	chad.sellman@dhw.idaho.gov	208-334-6946	
Jamie Newton	DHW			
James White	SWITC	james.white@dhw.idaho.gov		
Bryan Shoemaker	Andersen Construction	bshoemaker@andersen-const.com	208-275-8905	
Michael Olson	The Ewing Company	molson@ewingcompany.com	208-377-1500	
David Minegar	Layton	dminegar@laytonconstruction.com	208-863-4071	
David Stauffer	ACM	dstauffer@alpineconstructionmanagement.com	208-286-1863	
Kris Kaitanjan	Petra	kkaitanjan@petrainc.net	208-493-2738	
Colin Okada	Hoffman	colin-okada@hoffmancorp.com	208-590-9003	
Nathan Nethers	ESI	nathannethers@esiconstruction.com		
Joe Savchenko	KC.	j.savchenko@kreizenbeck.com	208-336-9500	
Mike Berard	KREIZENBECK	mberard@kreizenbeck.com	(208) 336-9500	
Sid Barce	Layton Co.	sbarce@laytonconstruction.com	208-616-3356	
Ben Dance	Pentex Builders	bdance@pentexbuilders.com	208-600-9181	
Eric Moss	Pentex Builders	emoss@pentexbuilders.com	760-391-8496	
MATT TORRANO	LAYTON	mtorrano@laytonconstruction.com	208 803 5277	
Mike Rauch	ACM	crauche.buildwithacm.com	209-961-7036	
Stauffer	ACM	dstauffer@buildwithacm.com	208-559-3300	
Olmer	CM Company	brianh@cmcompany.com	208 941-1715	

Informational Walk-thru Sign-In Sheet

22362 | DHW, SWITC, AOS/Step-Down | 1/22/24

[illegible]

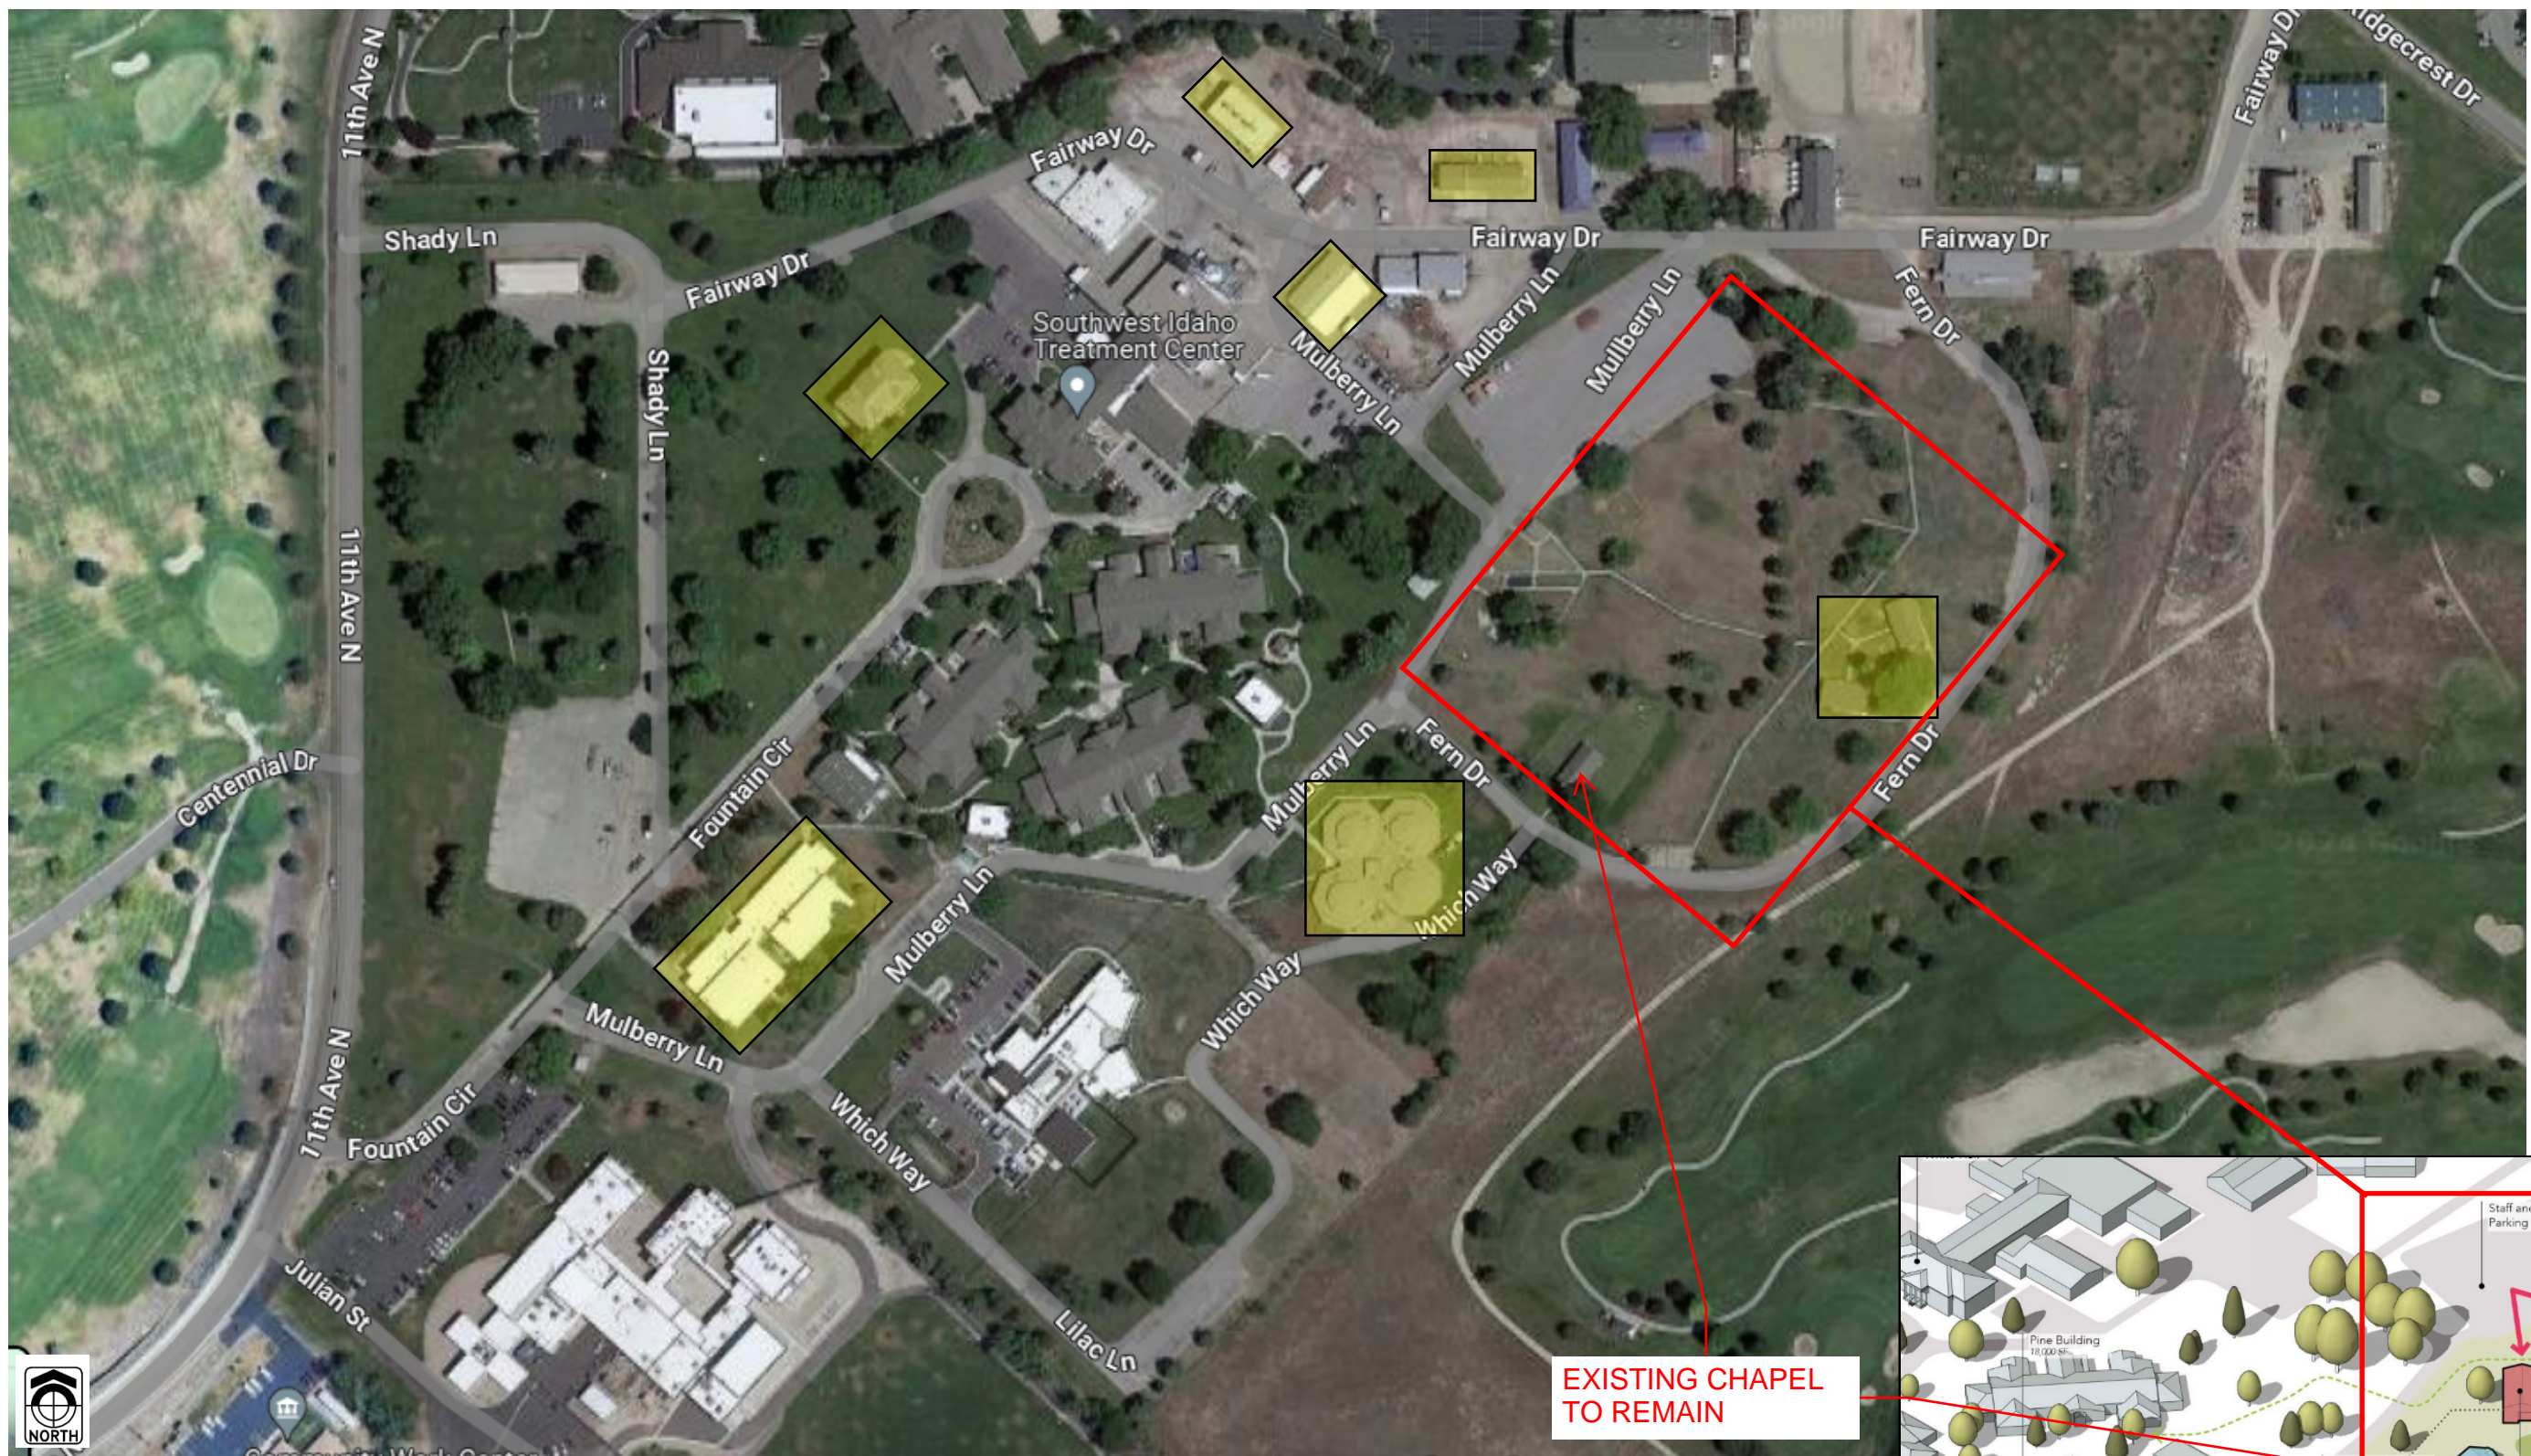

SITE PLAN
SCALE: NTS

DPW Project #22362
DPW Project Name: DHW: AOS / Step Down Housing, SWITC, Nampa ID

Buildings recently
demolished
As-built documents
are available

