



SCALES SHOWN
ARE FOR 24" x 36"
PRINTS ONLY

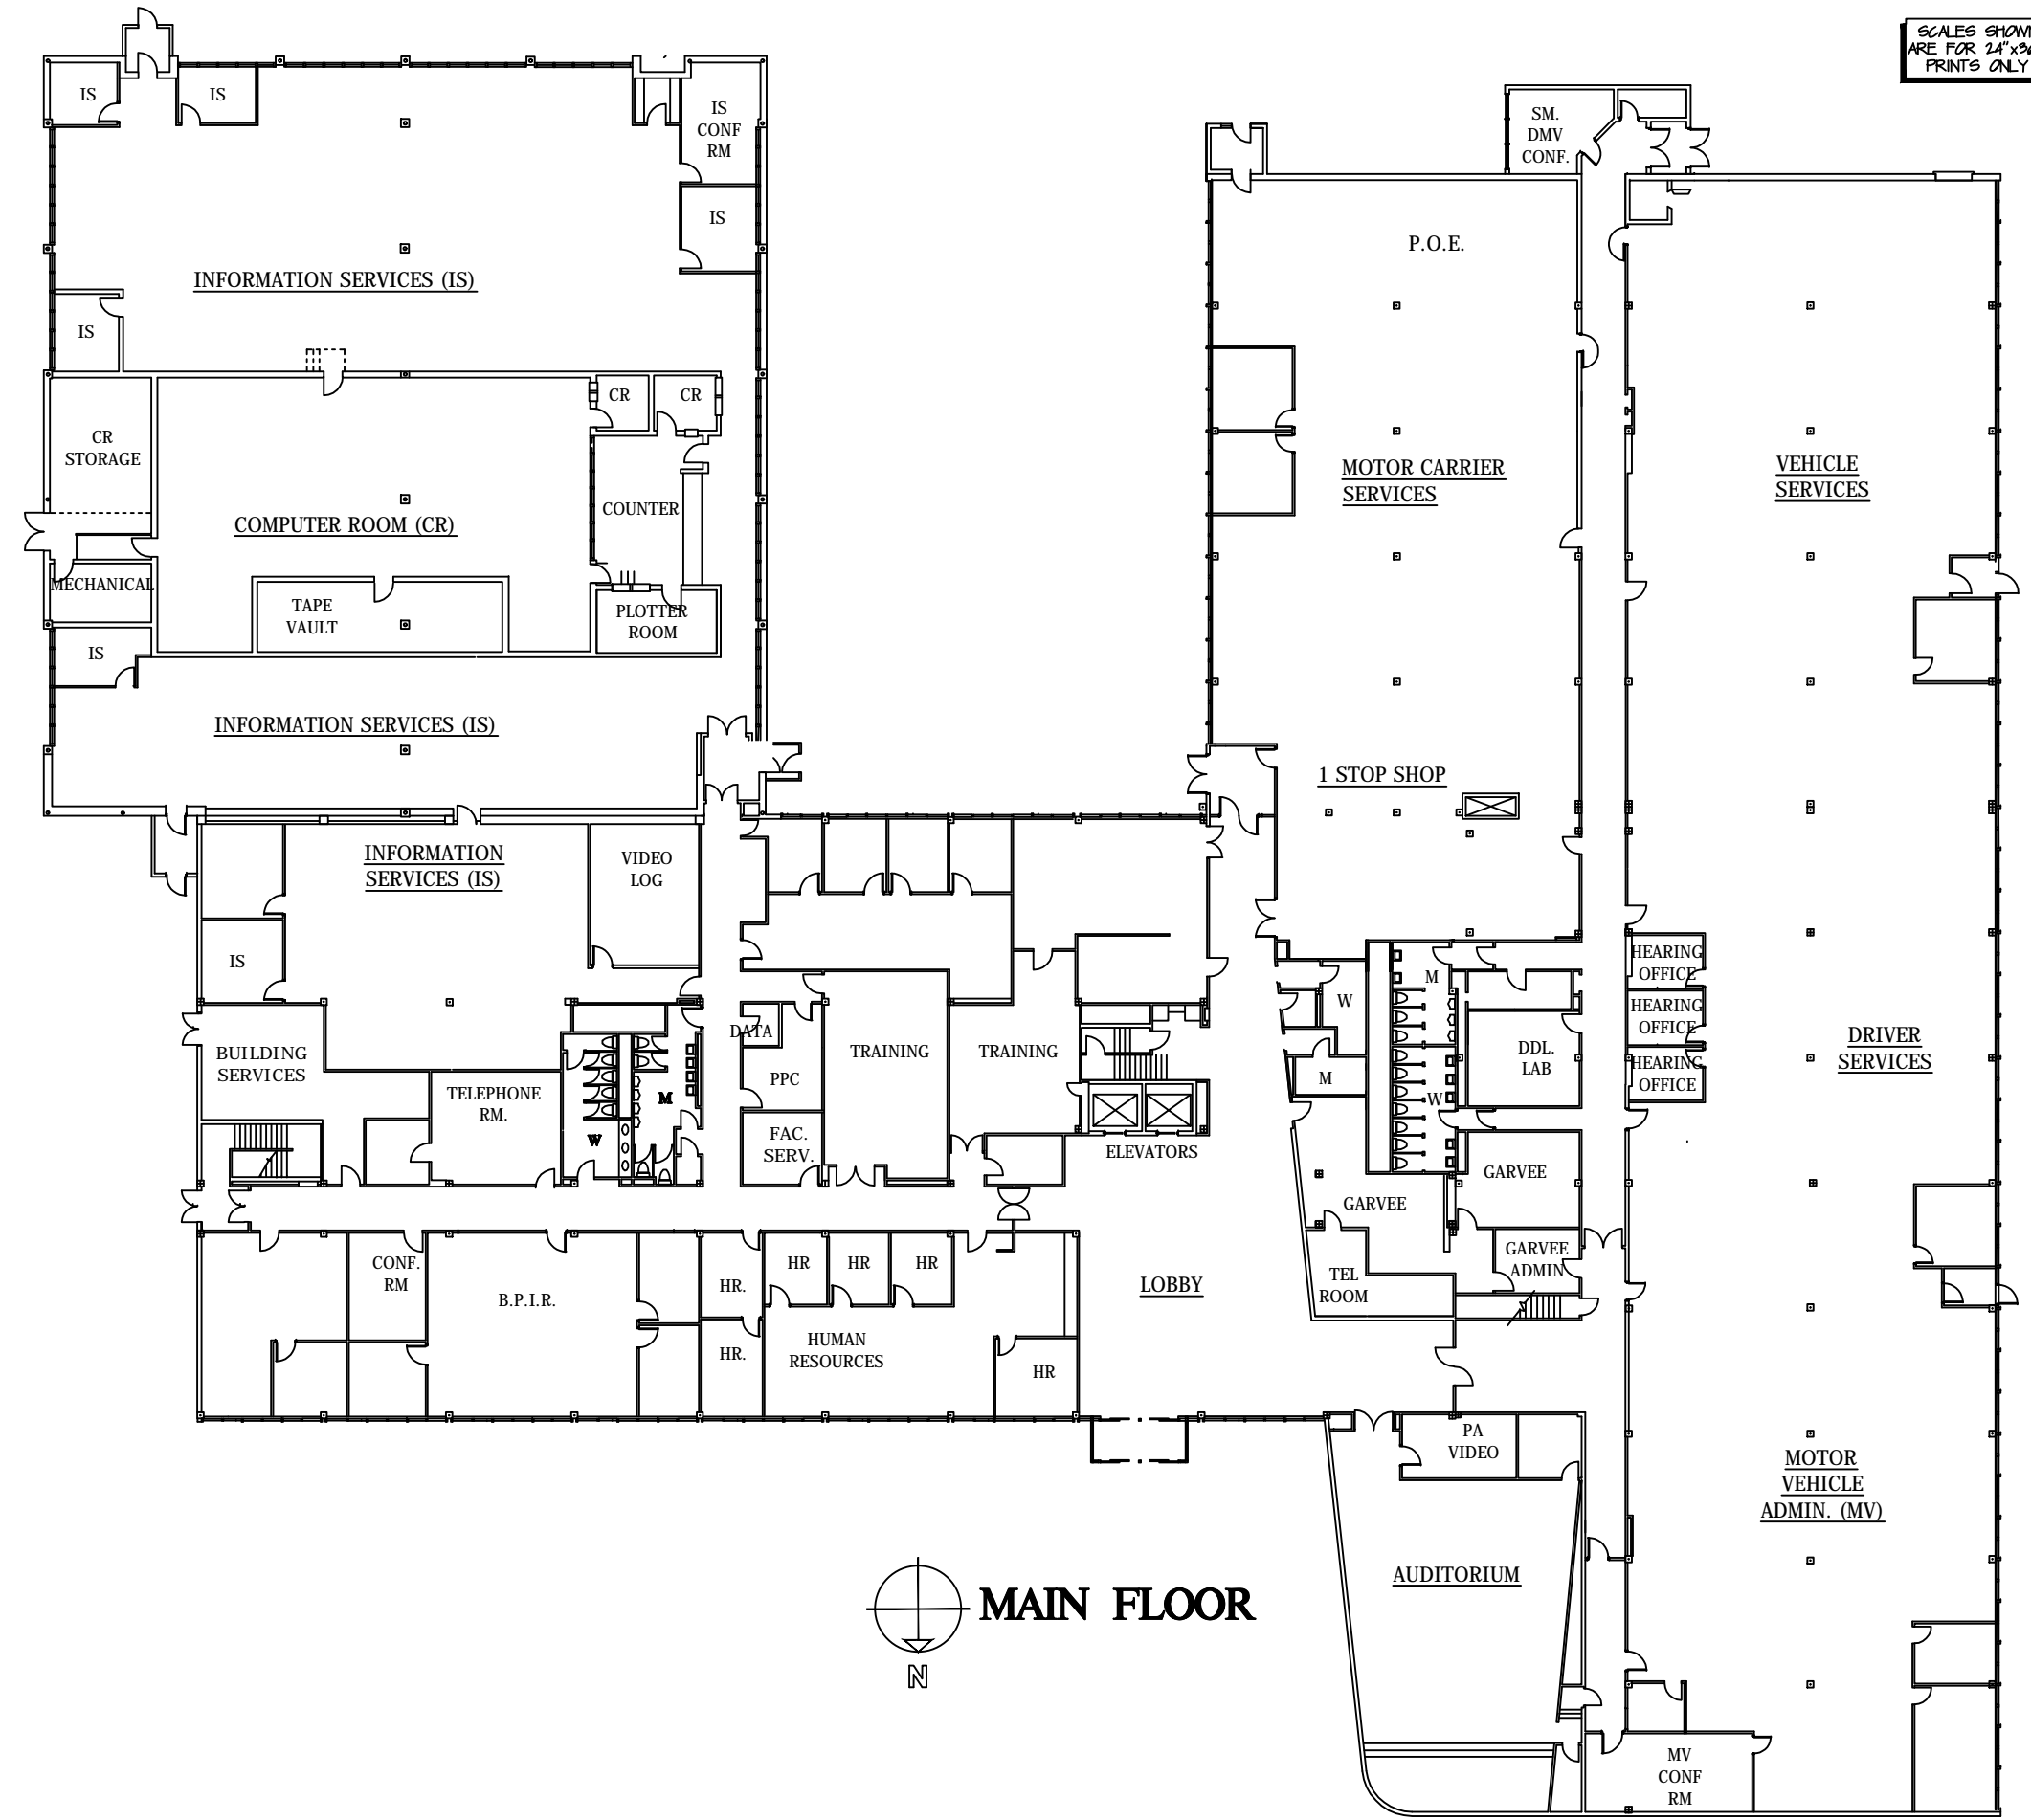

 **MAIN FLOOR**

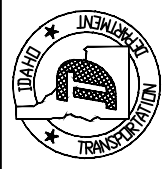



DATE	
REVISION	
NO.	

**ITD HEADQUARTERS
1ST FLOOR**


**STATE OF IDAHO
TRANSPORTATION DEPARTMENT
DIVISION OF HIGHWAYS**

DESIGN	
DATE	
CHECKED	
JOB NO.	
REVISION	
APPROVED	

SCALES SHOWN
ARE FOR 24"x36"
PRINTS ONLY

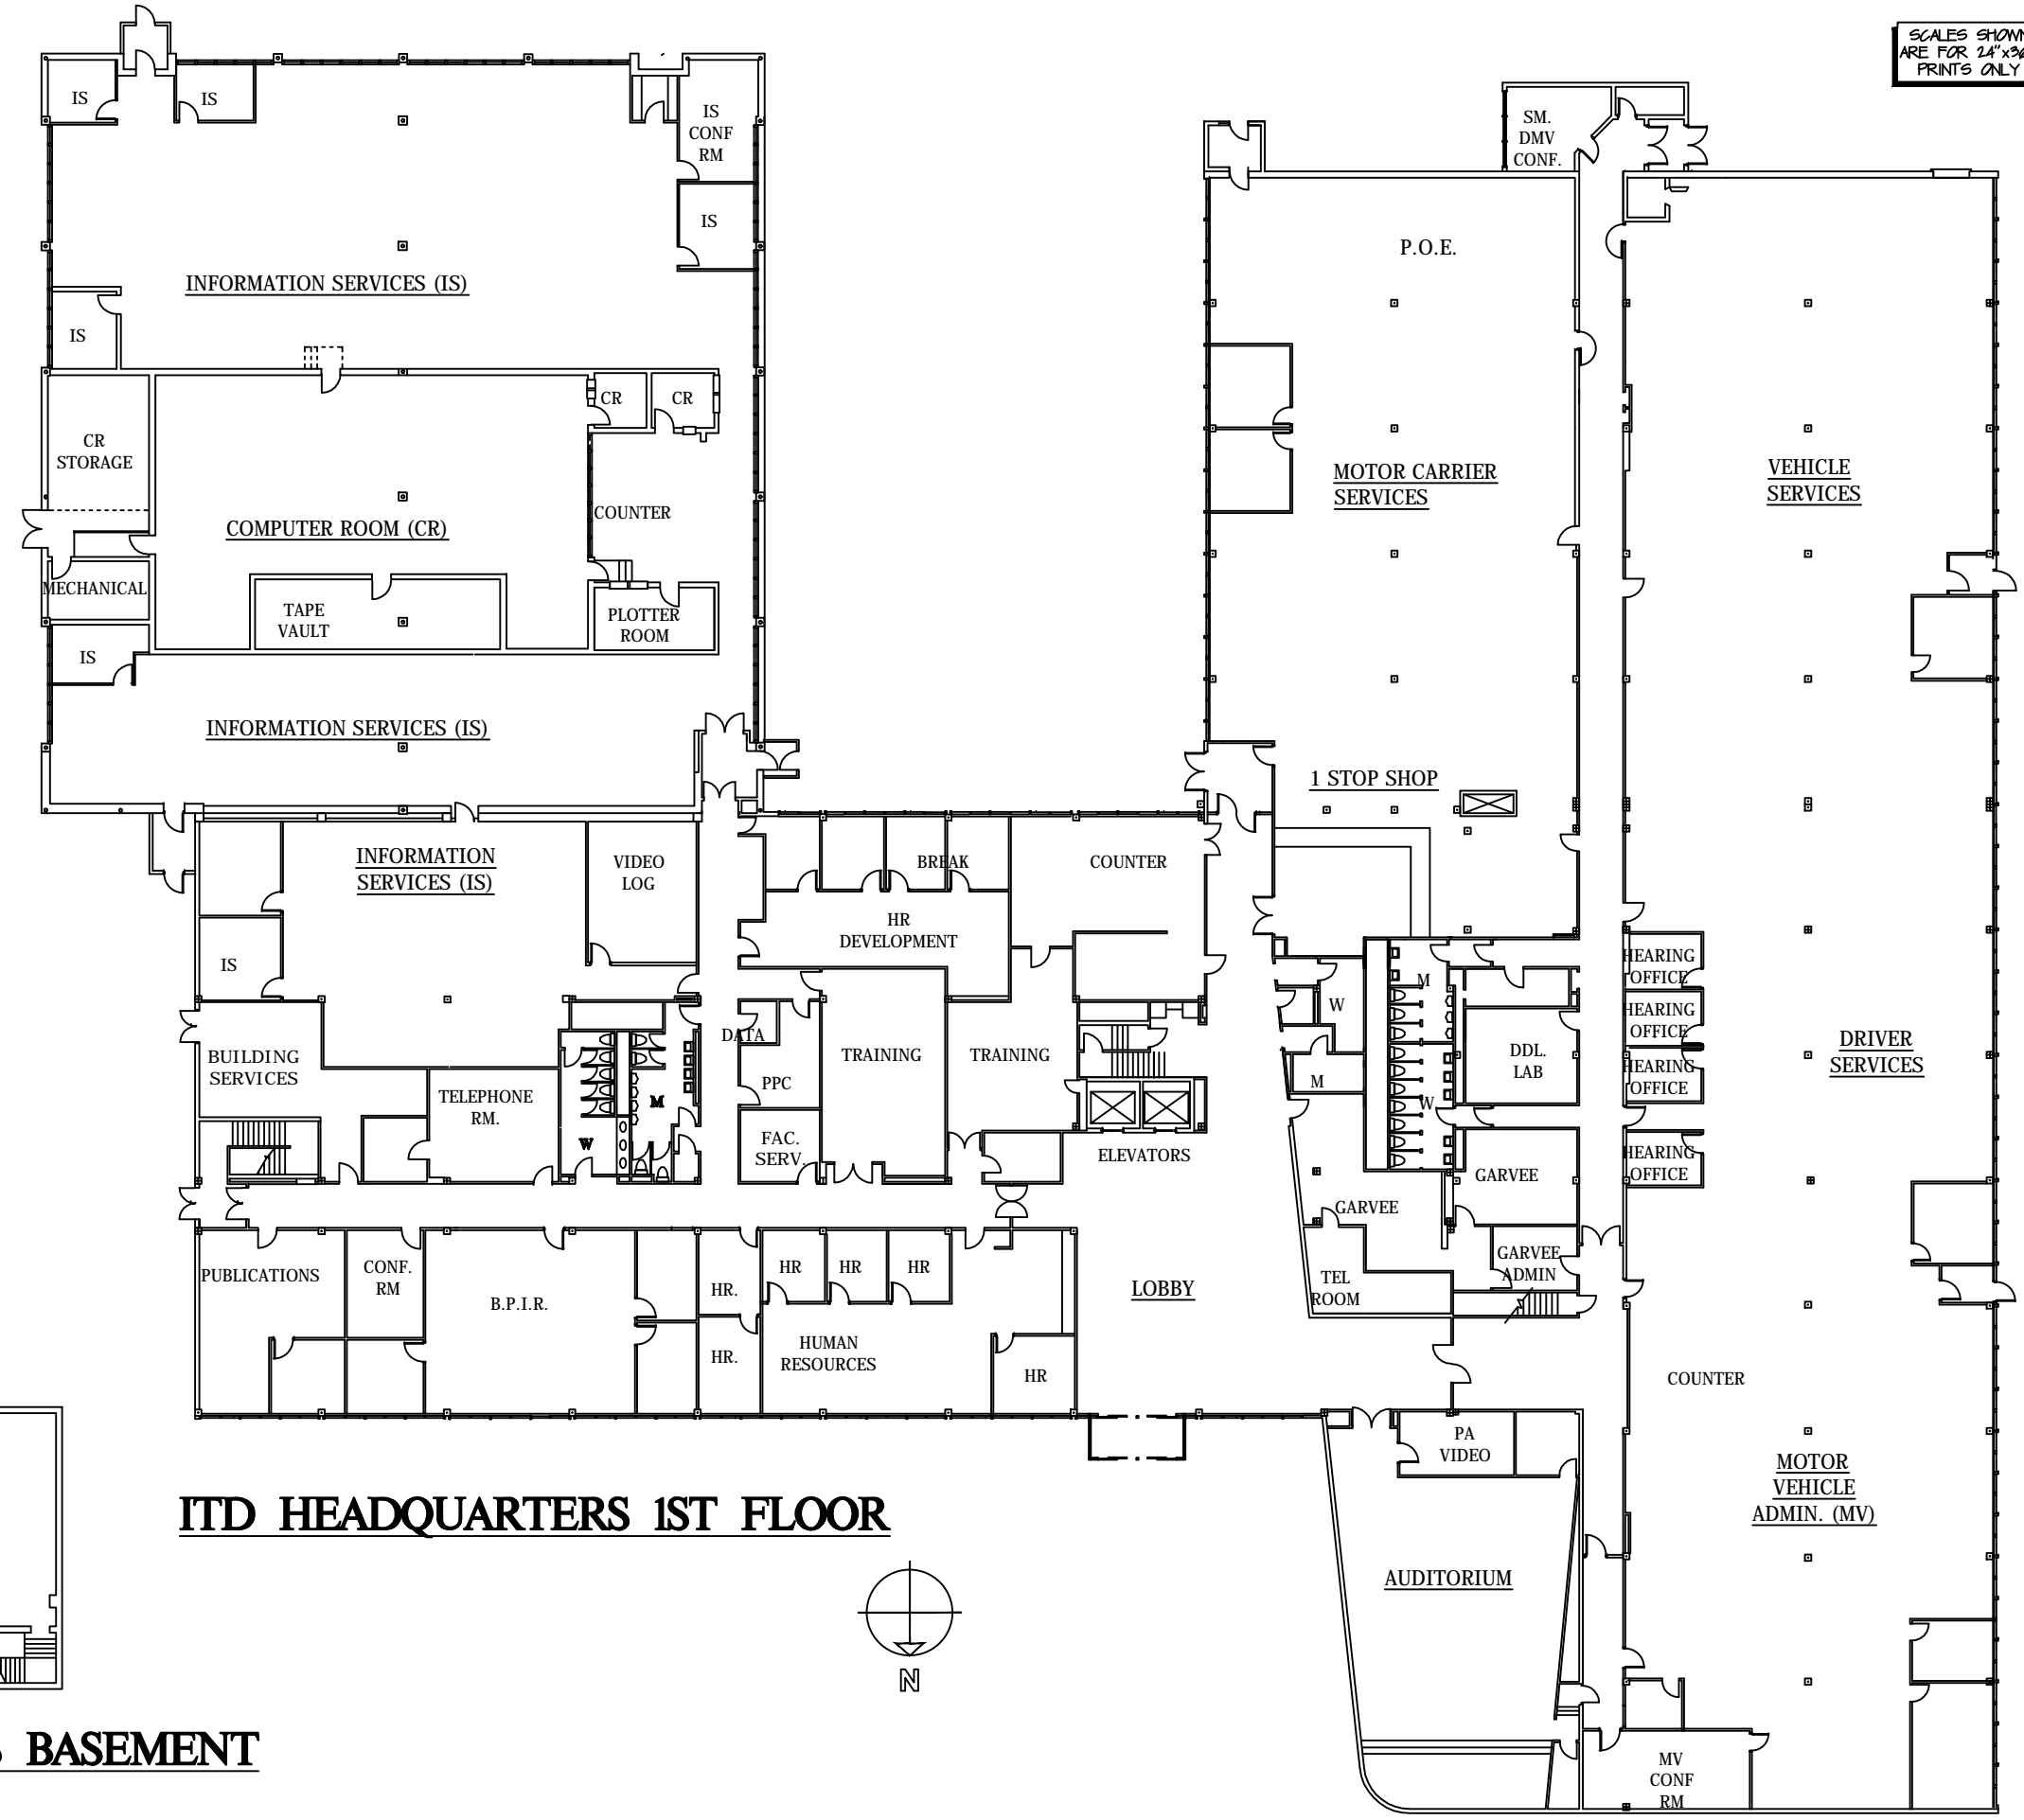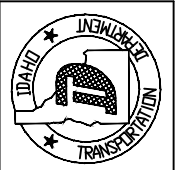

ITD HEADQUARTERS 1ST FLOOR

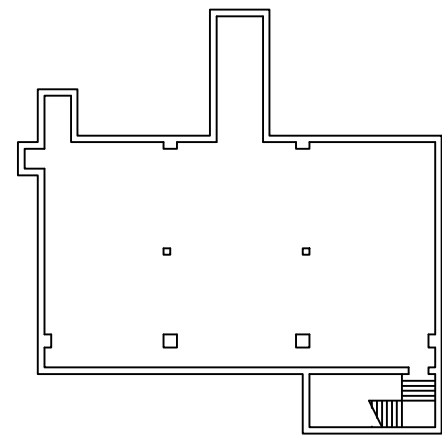


ITD HEADQUARTERS BASEMENT

NO.	REVISION	DATE


TRANSPORTATION DEPARTMENT
HEADQUARTERS BUILDING 2010

STATE OF IDAHO
TRANSPORTATION DEPARTMENT
DIVISION OF HIGHWAYS


DESIGN
DATE
CHECKED
JOB NO.
REVISION
APPROVED

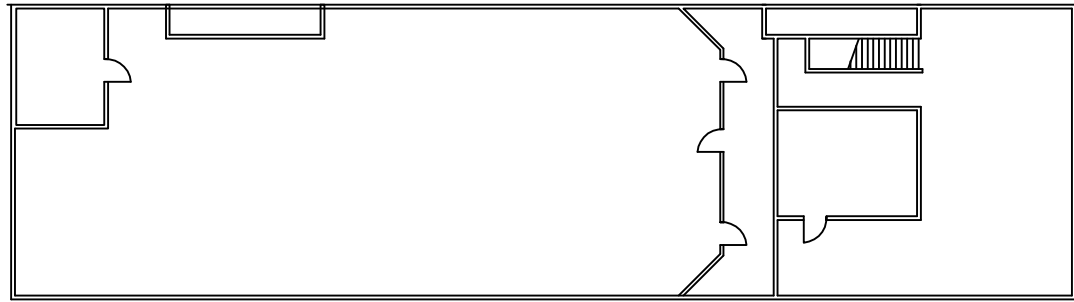


ITD HEADQUARTERS MAIN BUILDING PENTHOUSE

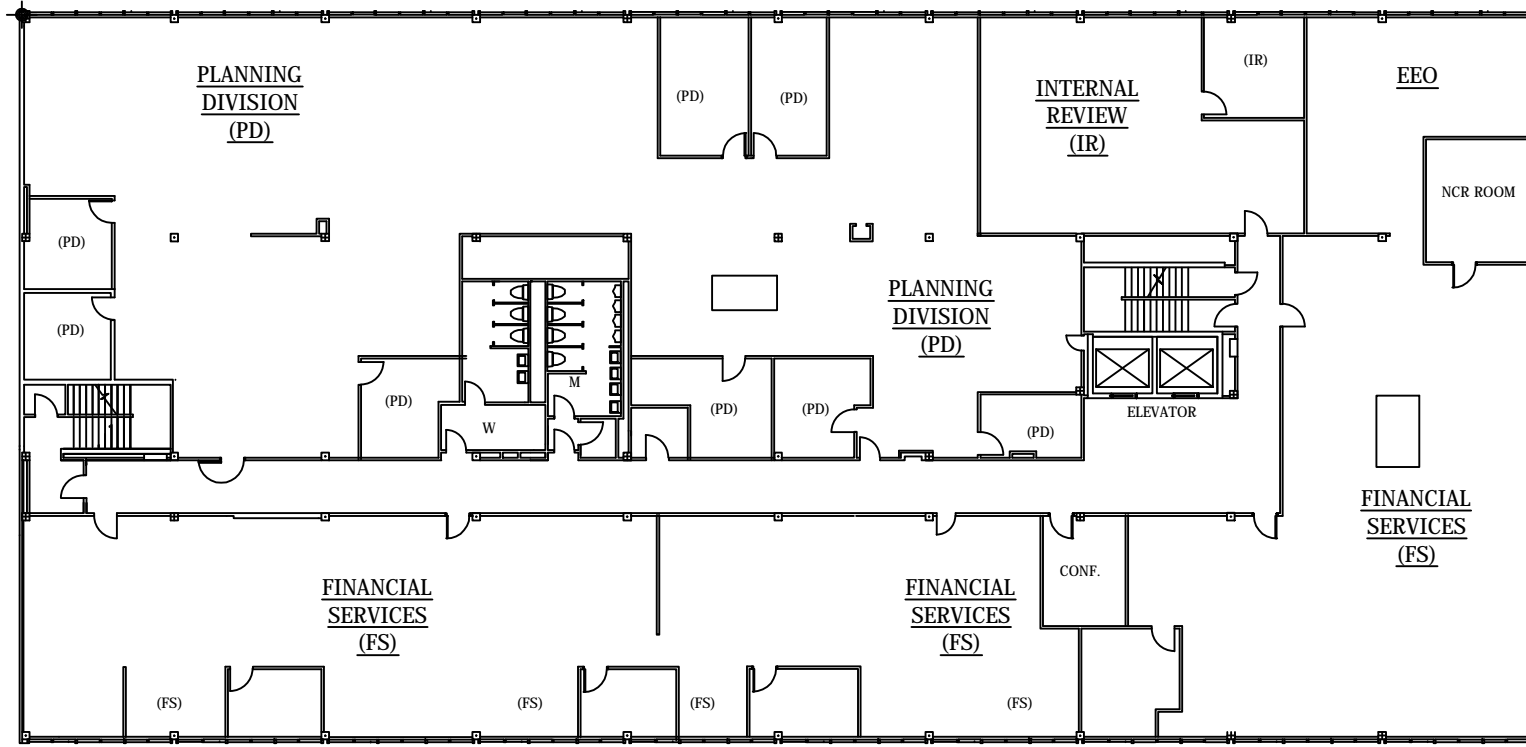


ITD HEADQUARTERS 3RD FLOOR

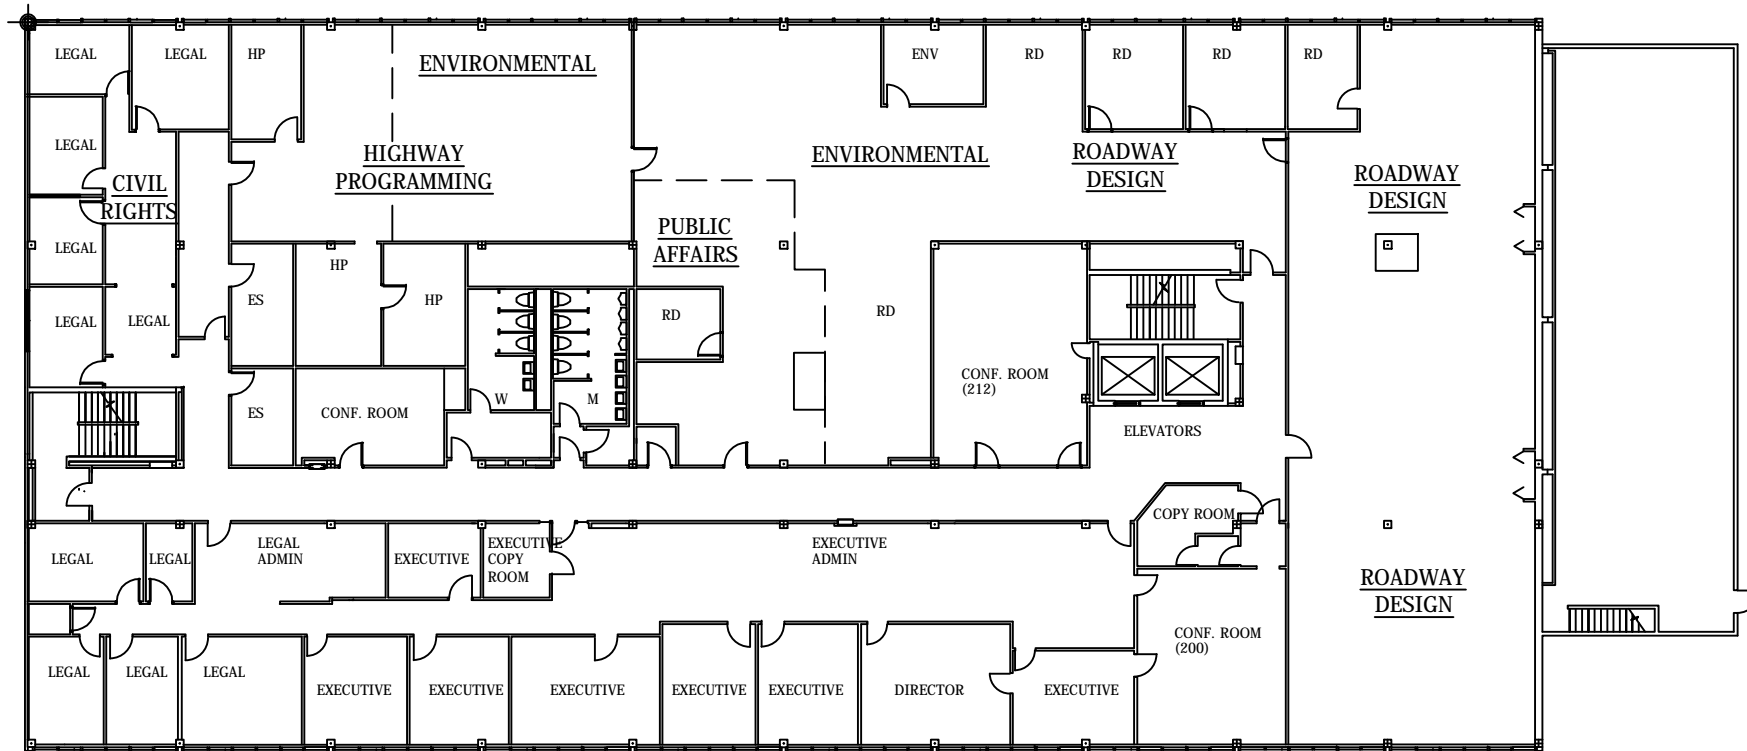

ITD HEADQUARTERS 2ND FLOOR

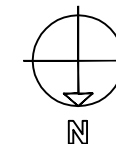

SCALES SHOWN
ARE FOR 24" x 36"
PRINTS ONLY

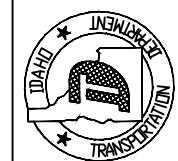

DATE	
REVISION	
NO.	

TRANSPORTATION DEPARTMENT
HEADQUARTERS BUILDING 2010

STATE OF IDAHO
TRANSPORTATION DEPARTMENT
DIVISION OF HIGHWAYS

DESIGN	
DATE	
CHECKED	
JOB NO.	
REVISION	
APPROVED	